





REVISION/S:


..

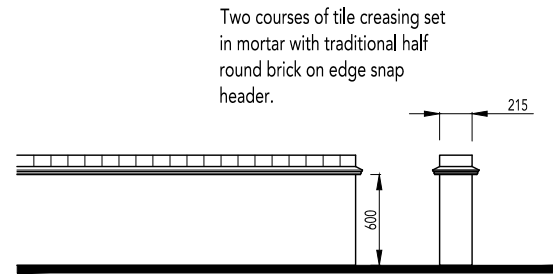


600mm High Screen Wall

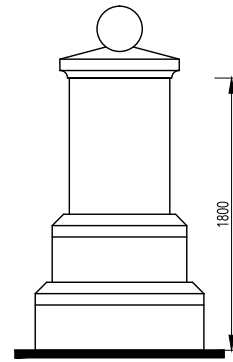

1800mm High Pier

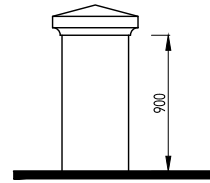


900mm High Pier

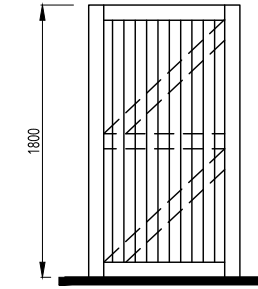

Side Access Gate 1800mm High




Timber Knee Railing 300mm High

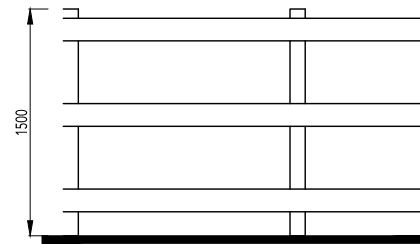


High Post & Rail Fence 1500mm High

PLEASE NOTE:


MATERIALS TO SCREEN WALLS & MASONRY PIERS TO BE INDICATED ON MATERIALS LAYOUT DRG NO: 0521-108.

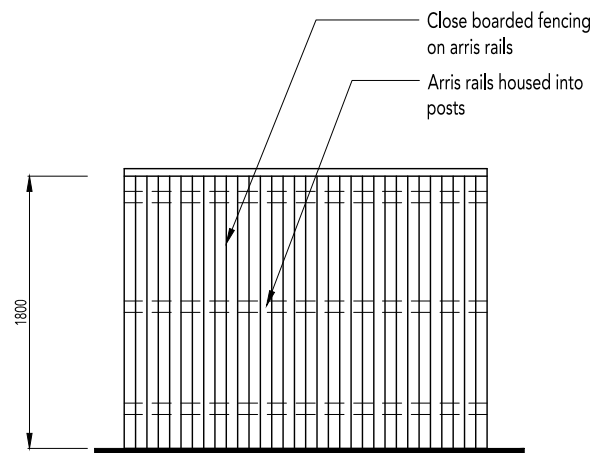

Close Board Fence 1800mm High

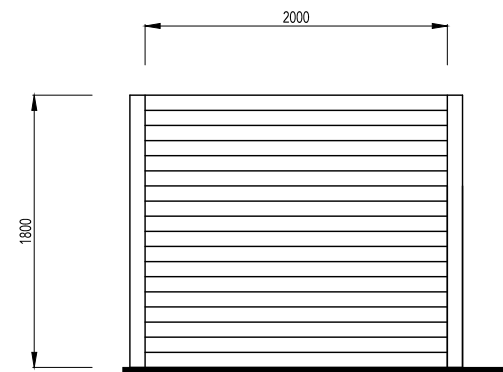

Plot Division Panel Fence 1800mm High

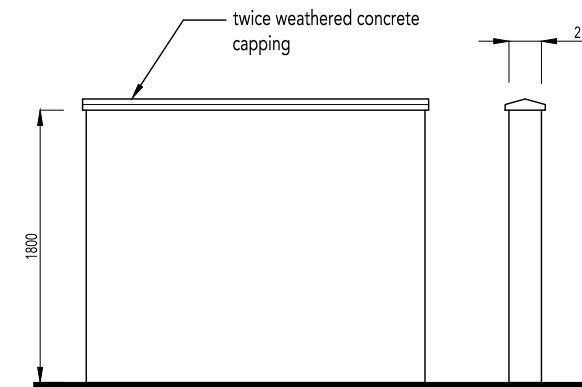

1800mm High Screen Wall

