


PHASE 2, HEYFORD PARK, UPPER HEYFORD, BICESTER

This drawing is the copyright of Focus On Design which is a trading name for Focus Design Partnership Limited. No liability will be accepted for amendments by others to either the printed or digital format.

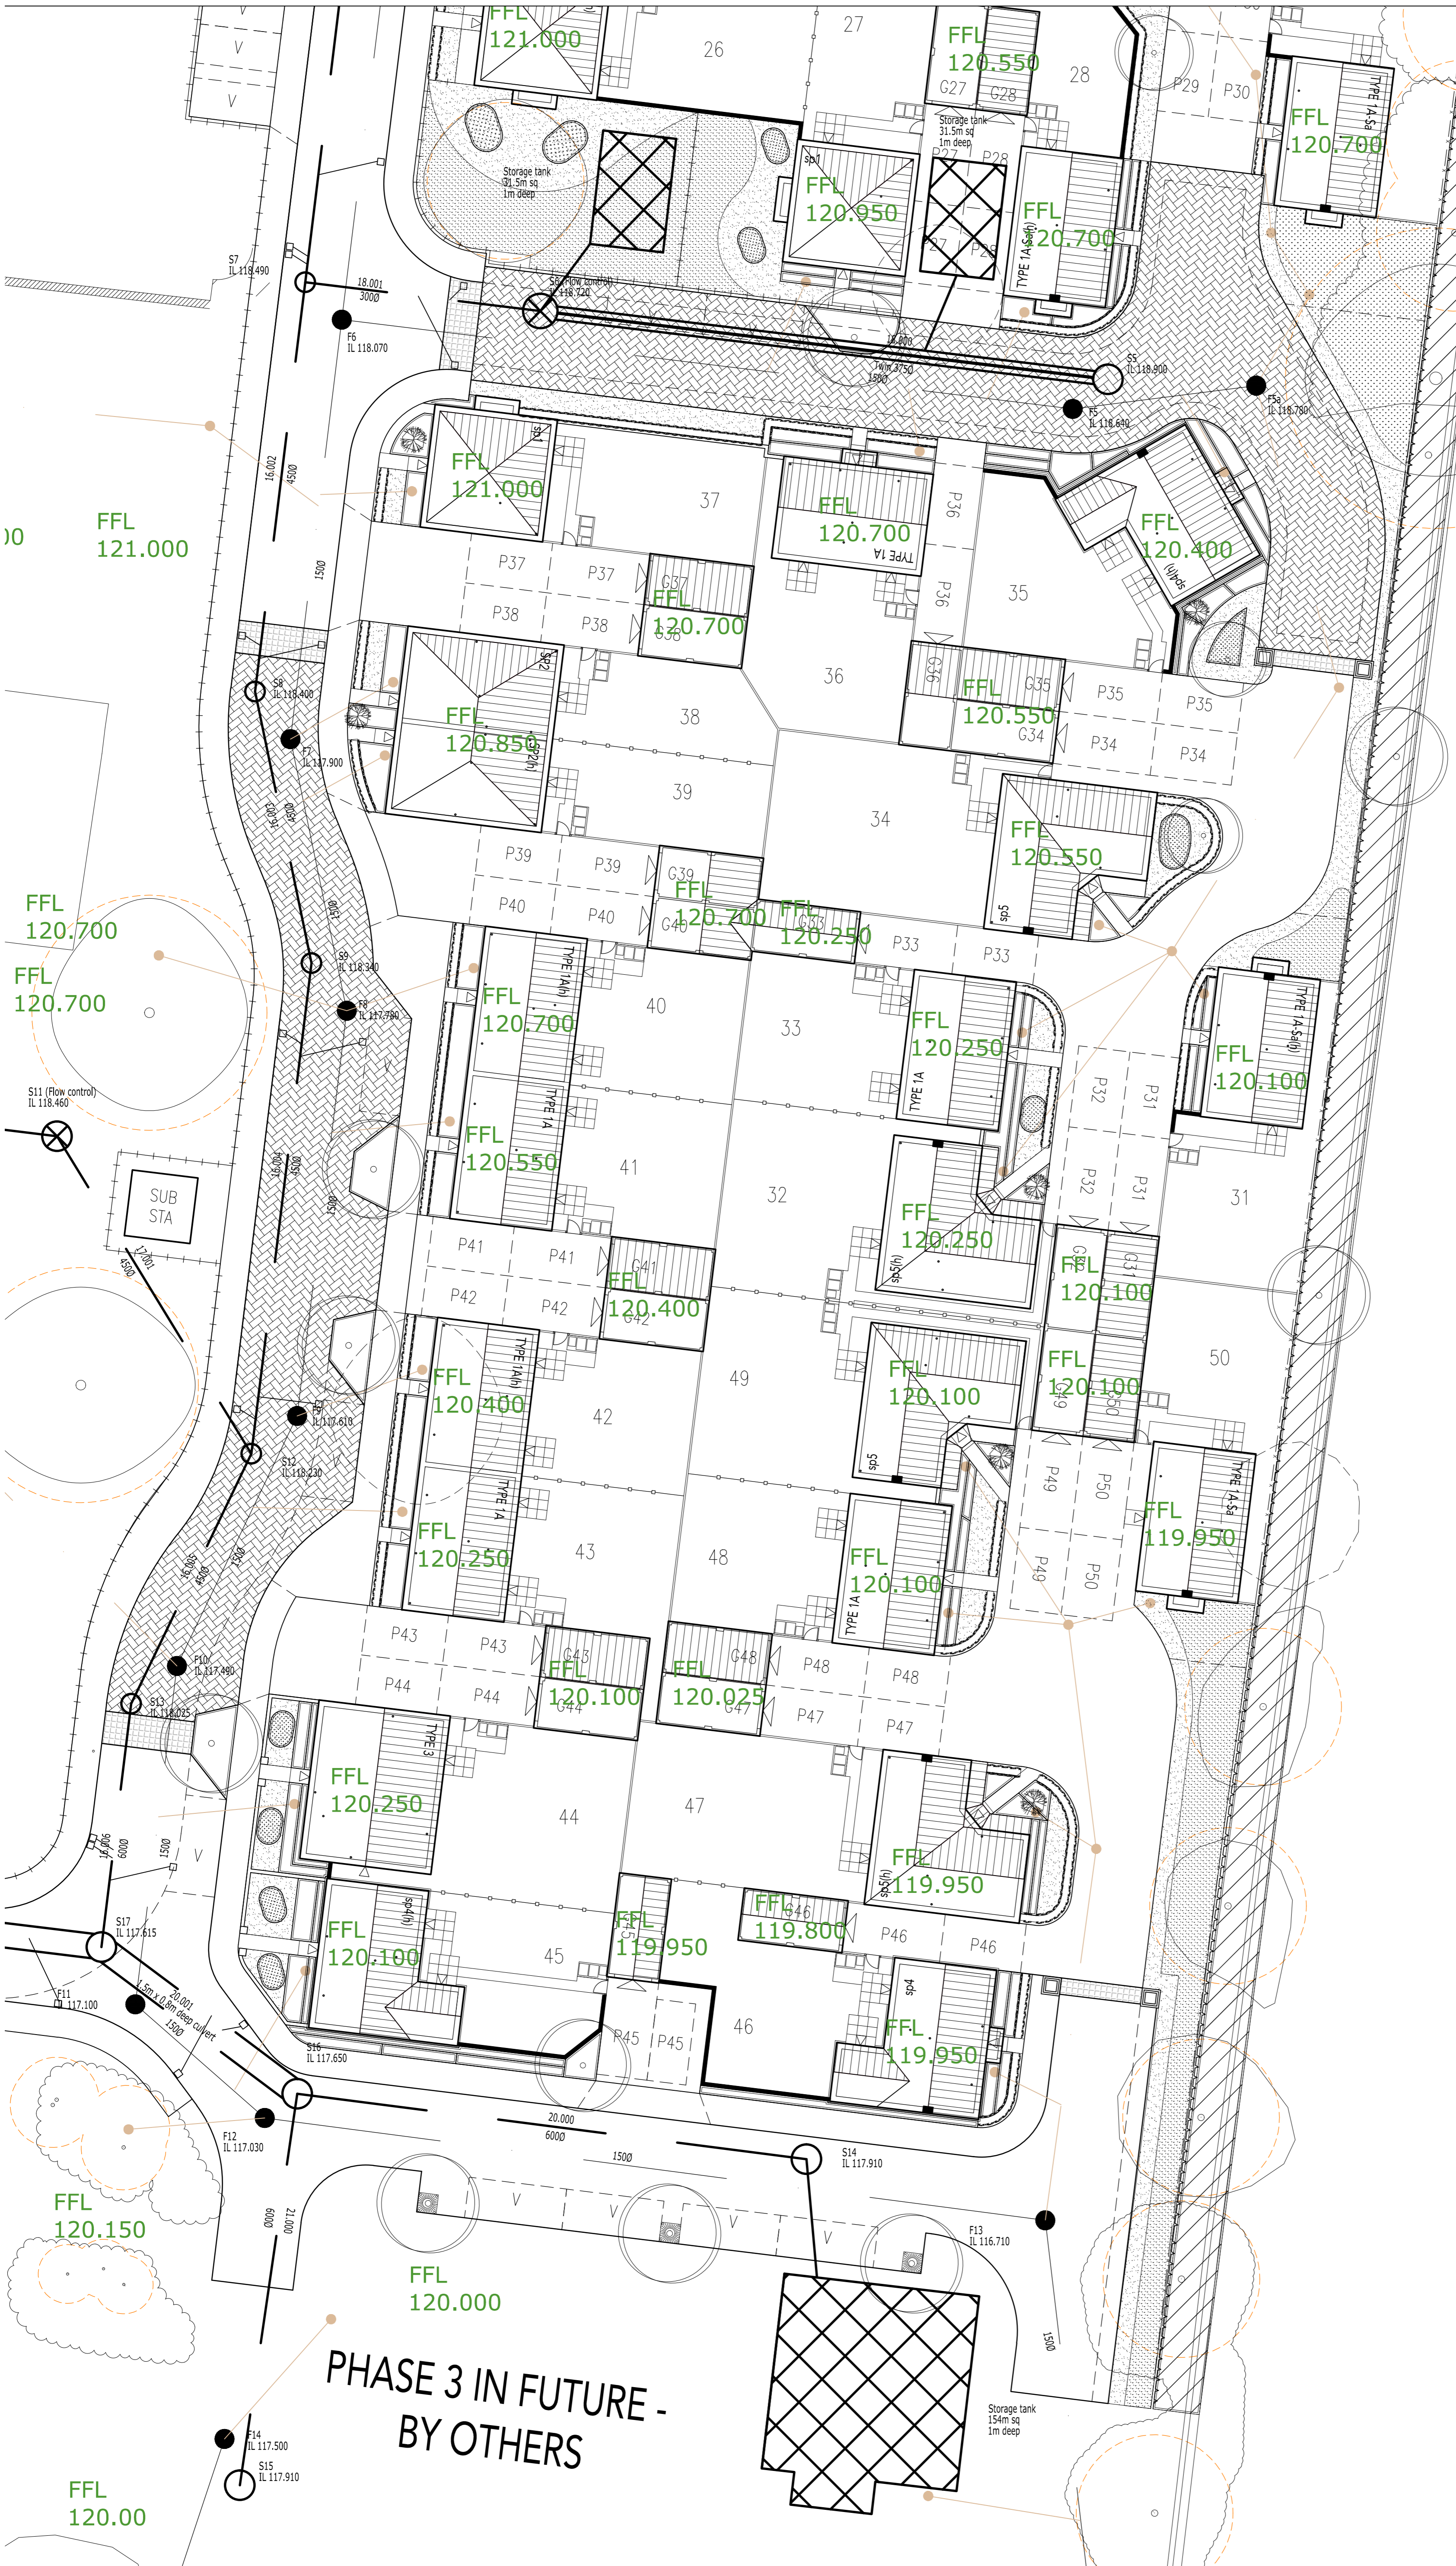

REVISIONS:



LEGEND			
EXISTING VEGETATION			
	EXISTING TREE TO BE RETAINED		EXISTING RPA
	EXISTING HEDGEROW		EXISTING HEDGEROW & TREES REMOVED
EXTERNAL BOUNDARY TREATMENTS			
	1800mm HIGH SCREEN WALL (REFER TO MATERIALS LAYOUT 0521-108 FOR MATERIALS)		600mm HIGH SCREEN WALL (REFER TO MATERIALS LAYOUT 0521-108 FOR MATERIALS)
	1800mm HIGH CLOSE BOARD TIMBER FENCE		RETAINING WALL (REFER TO DETAILED ENGINEERING DRAWINGS)
	900mm HIGH PIER (REFER TO MATERIALS LAYOUT 0521-108 FOR MATERIALS)		1800mm HIGH PIER (REFER TO MATERIALS LAYOUT 0521-108 FOR MATERIALS)
	1800mm HIGH PLOT DIVISION PANEL FENCE		1800mm HIGH TIMBER SIDE ACCESS GATE
	1500mm HIGH POST & RAIL FENCE		300mm HIGH TIMBER KNEE RAIL
NUMBERING			
12	PLOT NUMBERS	012	GARAGE NUMBERS
P12	PARKING NUMBERS	V	VISITOR PARKING
(N)	PLOT HANDING	C	CASUAL PARKING
MISCELLANEOUS			
	CHIMNEY		GARAGE ACCESS
	HANDED UNIT		PERSONNEL ACCESS
GROUND SURFACING			
	BLOCK PAVING-1		RUMBLE STRIP
	TARMAC		1800mm x 1800mm PATIO SLABS
	BIN SLAB		
LANDSCAPING			
	PROPOSED NEW TREE (REFER TO SEPARATE LANDSCAPING DRAWINGS FOR EXACT DETAILS)		PROPOSED HEDGEROW (REFER TO SEPARATE LANDSCAPING DRAWINGS FOR EXACT DETAILS)
	PROPOSED SHRUB OR HERBACEOUS PLANTING (REFER TO SEPARATE LANDSCAPING DRAWINGS FOR EXACT DETAILS)		PROPOSED GRASS PLANTING (REFER TO SEPARATE LANDSCAPING DRAWINGS FOR EXACT DETAILS)
ENGINEERING			
	FFL 121.450 (PROPOSED HOUSE SLAB LEVEL (REFER TO DETAILED ENGINEERING DRAWINGS))		PROPOSED DRAINAGE FITS (REFER TO DETAILED ENGINEERING DRAWINGS)
			STORM WATER STORAGE (REFER TO DETAILED ENGINEERING DRAWINGS)

