

PLANTING SCHEDULE

Number	Plant Name	Height	Girth	Specification
8 No.	Amelanchier x grandiflora 'Robin Hill'	450-625cm	16-18cm	Extra Heavy Standard: 3x: RB: Clear Stem min. 200cm
2 No.	Tilia cordata 'Greenspire'	400-450cm	16-18cm	Extra Heavy Standard: 3x: RB: Clear Stem min. 200cm
3 No.	Acer campestre 'Streetwise'	400-450cm	16-18cm	Extra Heavy Standard: 3x: RB: Clear Stem min. 200cm
11 No.	Pyrus calleryana 'Chanticleer'	500-550cm	20-25cm	Semi-Mature: 3x: RB: Clear Stem min. 200cm
3 No.	Acer campestre 'Streetwise'	400-450cm	18-20cm	Extra Heavy Standard: 3x: RB: Clear Stem min. 200cm
3 No.	Sorbus aucuparia 'Sheerwater Seeding'	450-500cm	18-20cm	Extra Heavy Standard: 3x: RB: Clear Stem min. 200cm

Total :30 No.

Number	Plant Name	Height	Diameter	Container	Specification	Density
297 No.	Buxus sempervirens	30-40cm	5L	Bushy: 8 brks: C	3/m	
350 No.	Escallonia 'Donard Seeding'	40-60cm	5L	Bushy: 5 brks: C	3/m	
242 No.	Photinia x fraseri 'Red Robin'	40-60cm	5-7.5L	Branched: 6 brks: C	3/m	
434 No.	Viburnum tinus 'Eve Price'	30-40cm	5L	Bushy: 5 brks: C	3/m	

Total :1323 No.

Number	Plant Name	Height	Diameter	Container	Specification	Density
30 No.	Aucuba japonica 'Crotonifolia'	40-60cm	5L	Bushy: 3 brks: C	2/m ²	
11 No.	Buxus sempervirens	30-40cm	5L	Bushy: 8 brks: C	3/m	
64 No.	Choisya 'Aztec Pearl'	30-40cm	5L	Bushy: 6 brks: C	2/m ²	
51 No.	Cornus alba 'Spaethii'	60-80cm	5L	Branched: 4 brks: C	3/m ²	
21 No.	Euonymus fortunei 'Emerald Gaiety'	25-30cm	30-40cm	5-7.5L	Bushy: 9 brks: C	2/m ²
49 No.	Euonymus fortunei 'Silver Queen'	20-30cm	30-40cm	5L	Bushy: 7 brks: C	3/m ²
16 No.	Hebe 'Autumn Glory'	30-40cm	5L	Bushy: 7 brks: C	2/m ²	
9 No.	Hebe 'Red Edge'	30-40cm	5-7.5L	Bushy: 7 brks: C	3/m ²	
33 No.	Hebe rakaiensis	20-30cm	5-7.5L	Bushy: 7 brks: C	2/m ²	
46 No.	Lavandula angustifolia 'Hidcote'	20-30cm	5L	Bushy: 7 brks: C	2/m ²	
16 No.	Magnolia stellata	150-175cm	45L	Branched: 5 brks: C	Counted	
295 No.	Pachysandra terminalis 'Green Carpet'	20-30cm	5L	Several Shoots: 11 brks: C	3/m ²	
19 No.	Philomis fruticosa	30-40cm	5-7.5L	Branched: 5 brks: C	2/m ²	
12 No.	Photinia x fraseri 'Red Robin'	40-60cm	5-7.5L	Branched: 6 brks: C	2/m ²	
14 No.	Rosmarinus officinalis 'Severn Sea'	40-60cm	3L	Bushy: 5 brks: C	2/m ²	
80 No.	Ruscus aculeatus	30-40cm	3L	Several Shoots: 3 brks: C	4/m ²	
19 No.	Santolina chamaecyparissus	30-40cm	5L	Bushy: 9 brks: C	2/m ²	
7 No.	Skimmia japonica 'Kew White'	30-40cm	5L	Bushy: 4 brks: C	3/m ²	
15 No.	Spiraea japonica 'Goldflame'	30-40cm	5-7.5L	Bushy: 7 brks: C	2/m ²	
54 No.	Viburnum davidii	30-40cm	5L	Bushy: 5 brks: C	2/m ²	
34 No.	Viburnum tinus 'Eve Price'	30-40cm	5L	Bushy: 5 brks: C	3/m	
231 No.	Vinca minor	30-40cm	5-7.5L	Several Shoots: 5 brks: C	2/m ²	

Total :1126 No.

Number	Plant Name	Height	Container	Specification	Density
20 No.	Clematis armandii	100-150cm	10L	Caned: Several Shoots: 3 brks: C	1/m ²

Total :20 No.

Number	Plant Name	Specification	Density
28 No.	Allium 'Purple Sensation'	Full Pot: C	3/m ²
413 No.	Galanthus nivalis	Grade 5/6	20/m ²
540 No.	Narcissus pseudonarcissus	Grade 5/6	10/m ²

Total :961 No.

Number	Plant Name	Container	Specification	Density
14 No.	Dryopteris affinis 'Cristata Angustata'	3L	Full Pot: C	2/m ²
12 No.	Dryopteris filix-mas	3L	Full Pot: C	2/m ²

Total :26 No.




Number	Plant Name	Container	Specification	Density
38 No.	Agave repectans 'Atrorubra'	3L	Full Pot: C	6/m ²
27 No.	Bergenia 'Bressingham Ruby'	3L	Full Pot: C	5/m ²
16 No.	Bergenia 'Siberlicht'	3L	Full Pot: C	5/m ²
17 No.	Echinops ritro	3L	Full Pot: C	3/m ²
18 No.	Geranium 'Johnson's Blue'	3L	Full Pot: C	4/m ²
64 No.	Helenium 'Moerheim Beauty'	3L	Full Pot: C	3/m ²
83 No.	Helenium hoopesii	3L	Full Pot: C	3/m ²
46 No.	Helenium hoopesii 'The Bishop'	3L	Full Pot: C	4/m ²
25 No.	Helleborus niger	3L	Full Pot: C	4/m ²
23 No.	Helleborus x hybridus	3L	Full Pot: C	4/m ²
12 No.	Hemerocallis 'Crimson Pirate'	5-7.5L	Full Pot: C	2/m ²
47 No.	Hemerocallis 'Stafford'	3L	Full Pot: C	3/m ²
50 No.	Heuchera 'Chocolate Ruffles'	3L	Full Pot: C	4/m ²
17 No.	Heuchera 'Key Lime Pie'	3L	Full Pot: C	4/m ²
10 No.	Heuchera micrantha 'Palace Purple'	3L	Full Pot: C	4/m ²
30 No.	Hosta 'Halcyon'	3L	Full Pot: 2 Buds: C	4/m ²
165 No.	Iris 'Black Swan'	3L	Full Pot: C	3/m ²
93 No.	Rudbeckia fulgida sullivanii 'Goldsturm'	3L	Full Pot: C	3/m ²
76 No.	Salvia officinalis 'Tricolor'	3L	Full Pot: C	4/m ²


Total :857 No.

Number	Species	Specification	Density	Mix Species Contribution
762 No.	Crataegus monogyna	1+1: Transplant - seed raised: Branched: 4 brks: C	3/m ²	35%
436 No.	Acer campestre	1+1: Transplant - seed raised: C	3/m ²	20%
327 No.	Cornus alba	Branched: 3 brks: C	3/m ²	15%
436 No.	Ligustrum vulgare	Branched: 4 brks: C	3/m ²	20%
218 No.	Ilex aquifolium	Leader with Lateral: C	3/m ²	10%

Total :2179 No. Total :100%

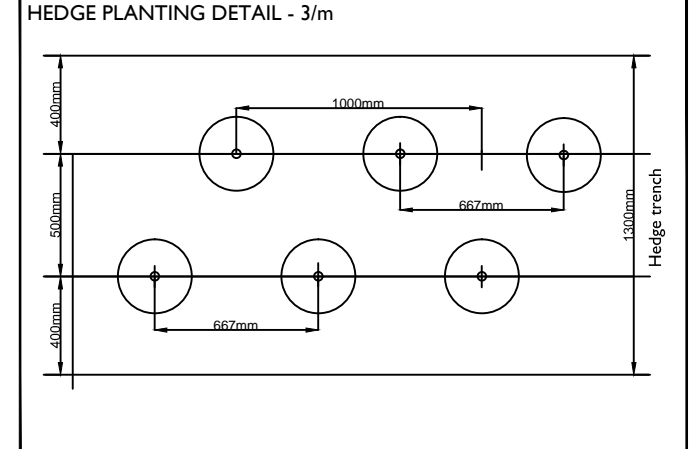

Tree in Hard Landscaping Detail: NTS

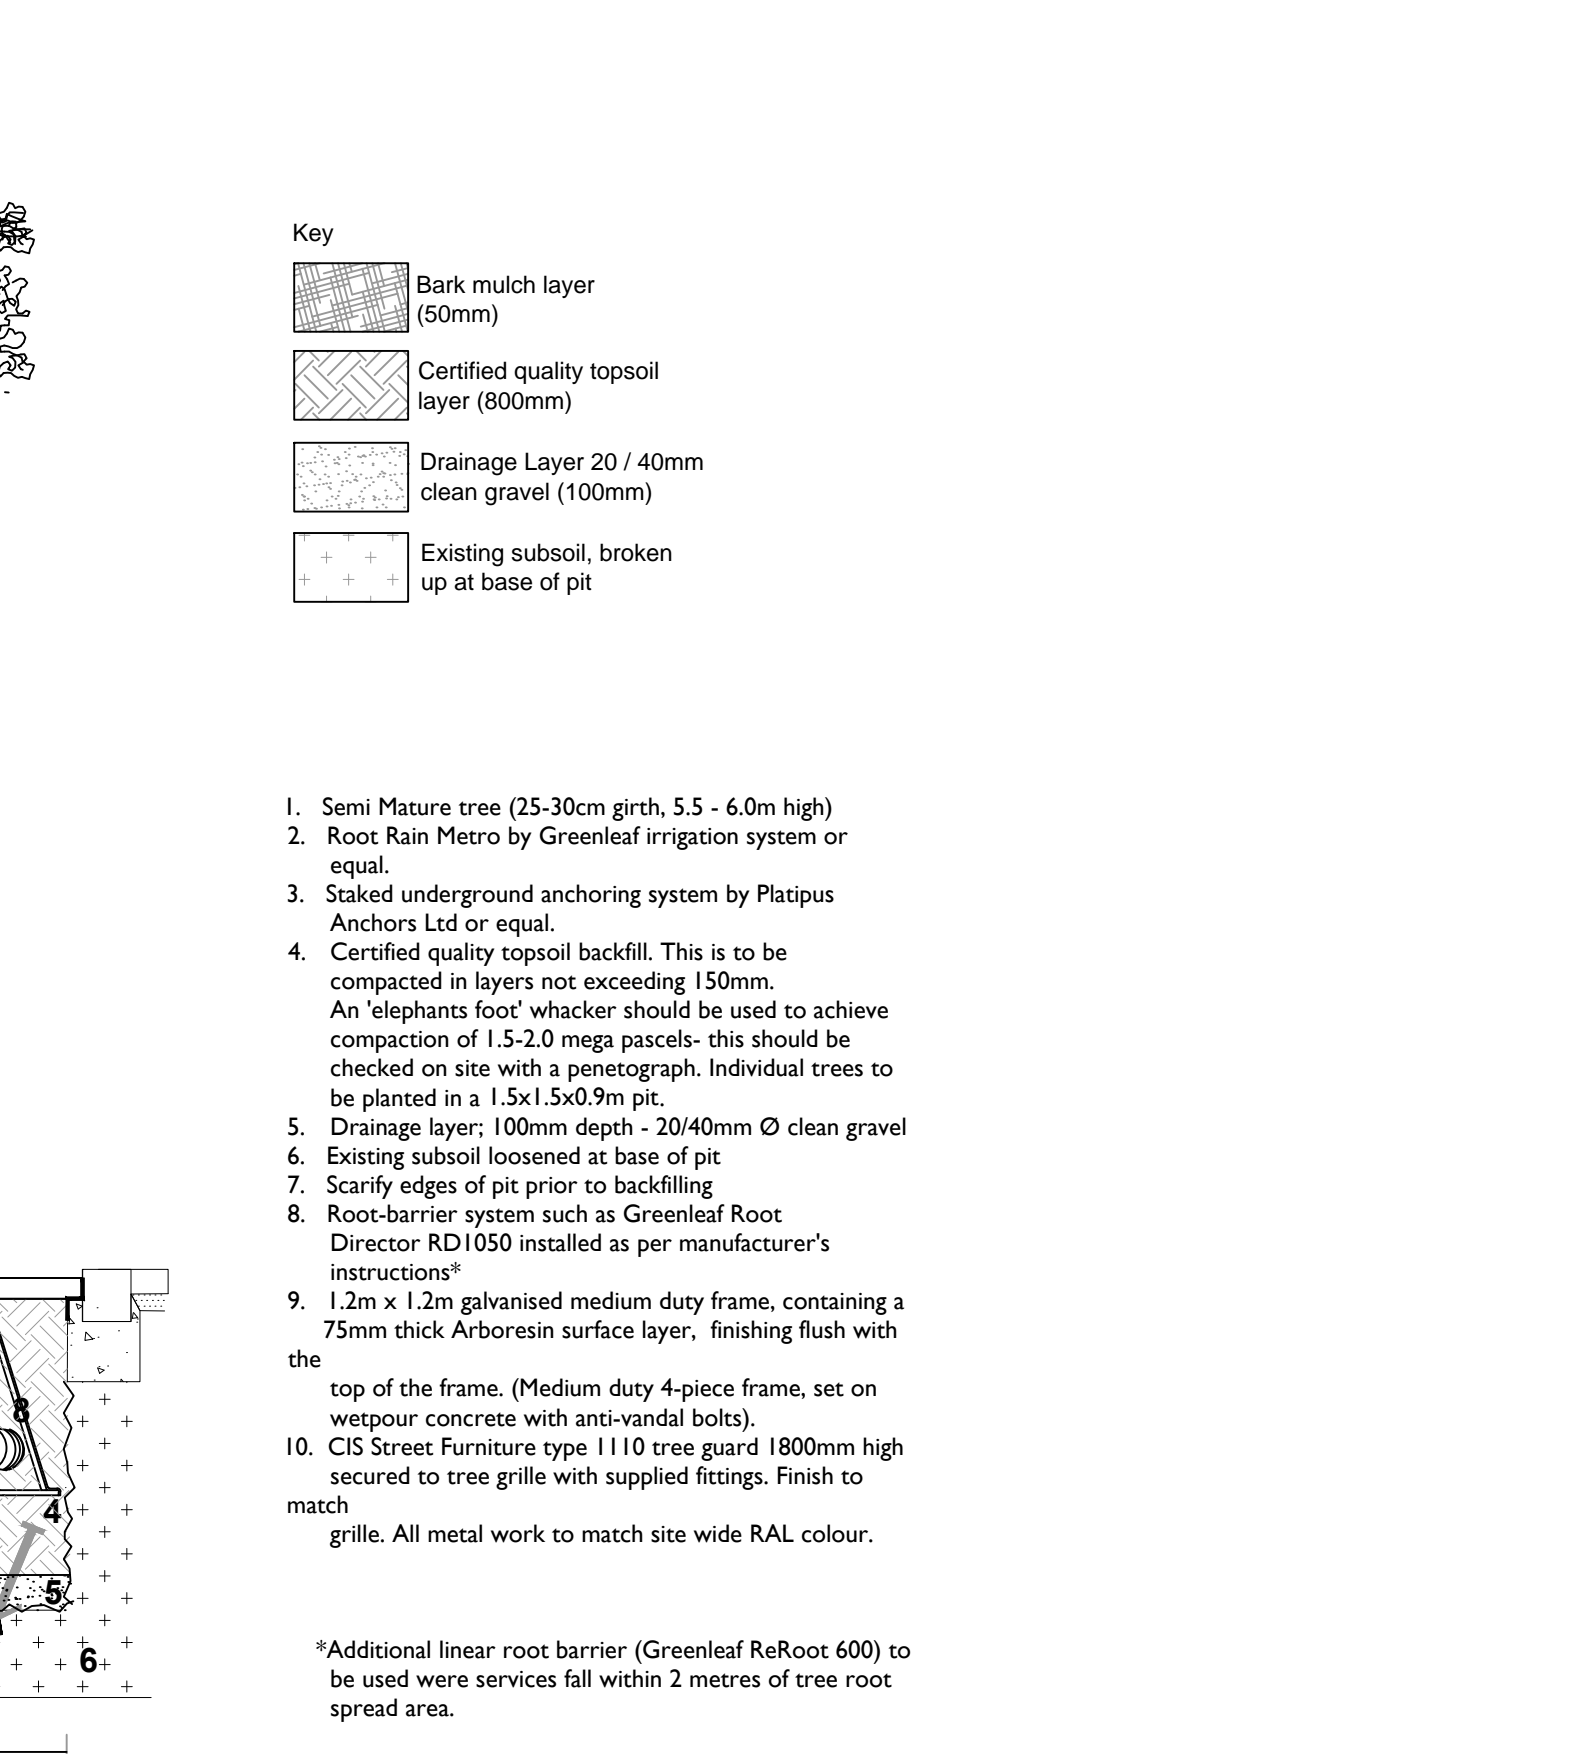

- Existing subsoil broken up at base of pit.
- Scarify edges of pit prior to backfilling.
- Root-barrier system such as Greenleaf Root Director RD1050 installed as per manufacturer's instructions.
- CIS Street Furniture type 1110 tree guard 1800mm high secured to tree grille with supplied fittings. Finish to match grille. All metal work to match site wide RAL colour.

Rev	Date	Description
A	22.10.14	New layout / planting amendments
B	27.10.14	New layout / planting amendments
C	29.10.14	New layout / planting amendments
D	25.11.14	New layout / planting amendments

Title: Detailed Planting Proposals
 2 of 2
 Project: Westpark, Booster
 Client: Dorothea Living
 Date: November 14
 Scale: 1:5000 A0
 Drawing No: 1619 02 D
 Rev: 02