

REVISIONS:  
 A. 2014-10-25. Street scenes amended following changes made to the planning layout REV A. SRS  
 B. 2014-11-13. Street scenes amended following changes made to the planning layout REV B. SRS  
 C. 2014-11-23. Street scenes amended following changes made to the planning layout REV C. SRS




PLOT 105 PLOT 106 PLOT 107

STREET SCENES 1  
VILLAGE CENTRE (CAMP ROAD)




PLOT 110 PLOT 111 PLOT 112 PLOT 113

STREET SCENES 2  
VILLAGE CENTRE (OFF CAMP ROAD)

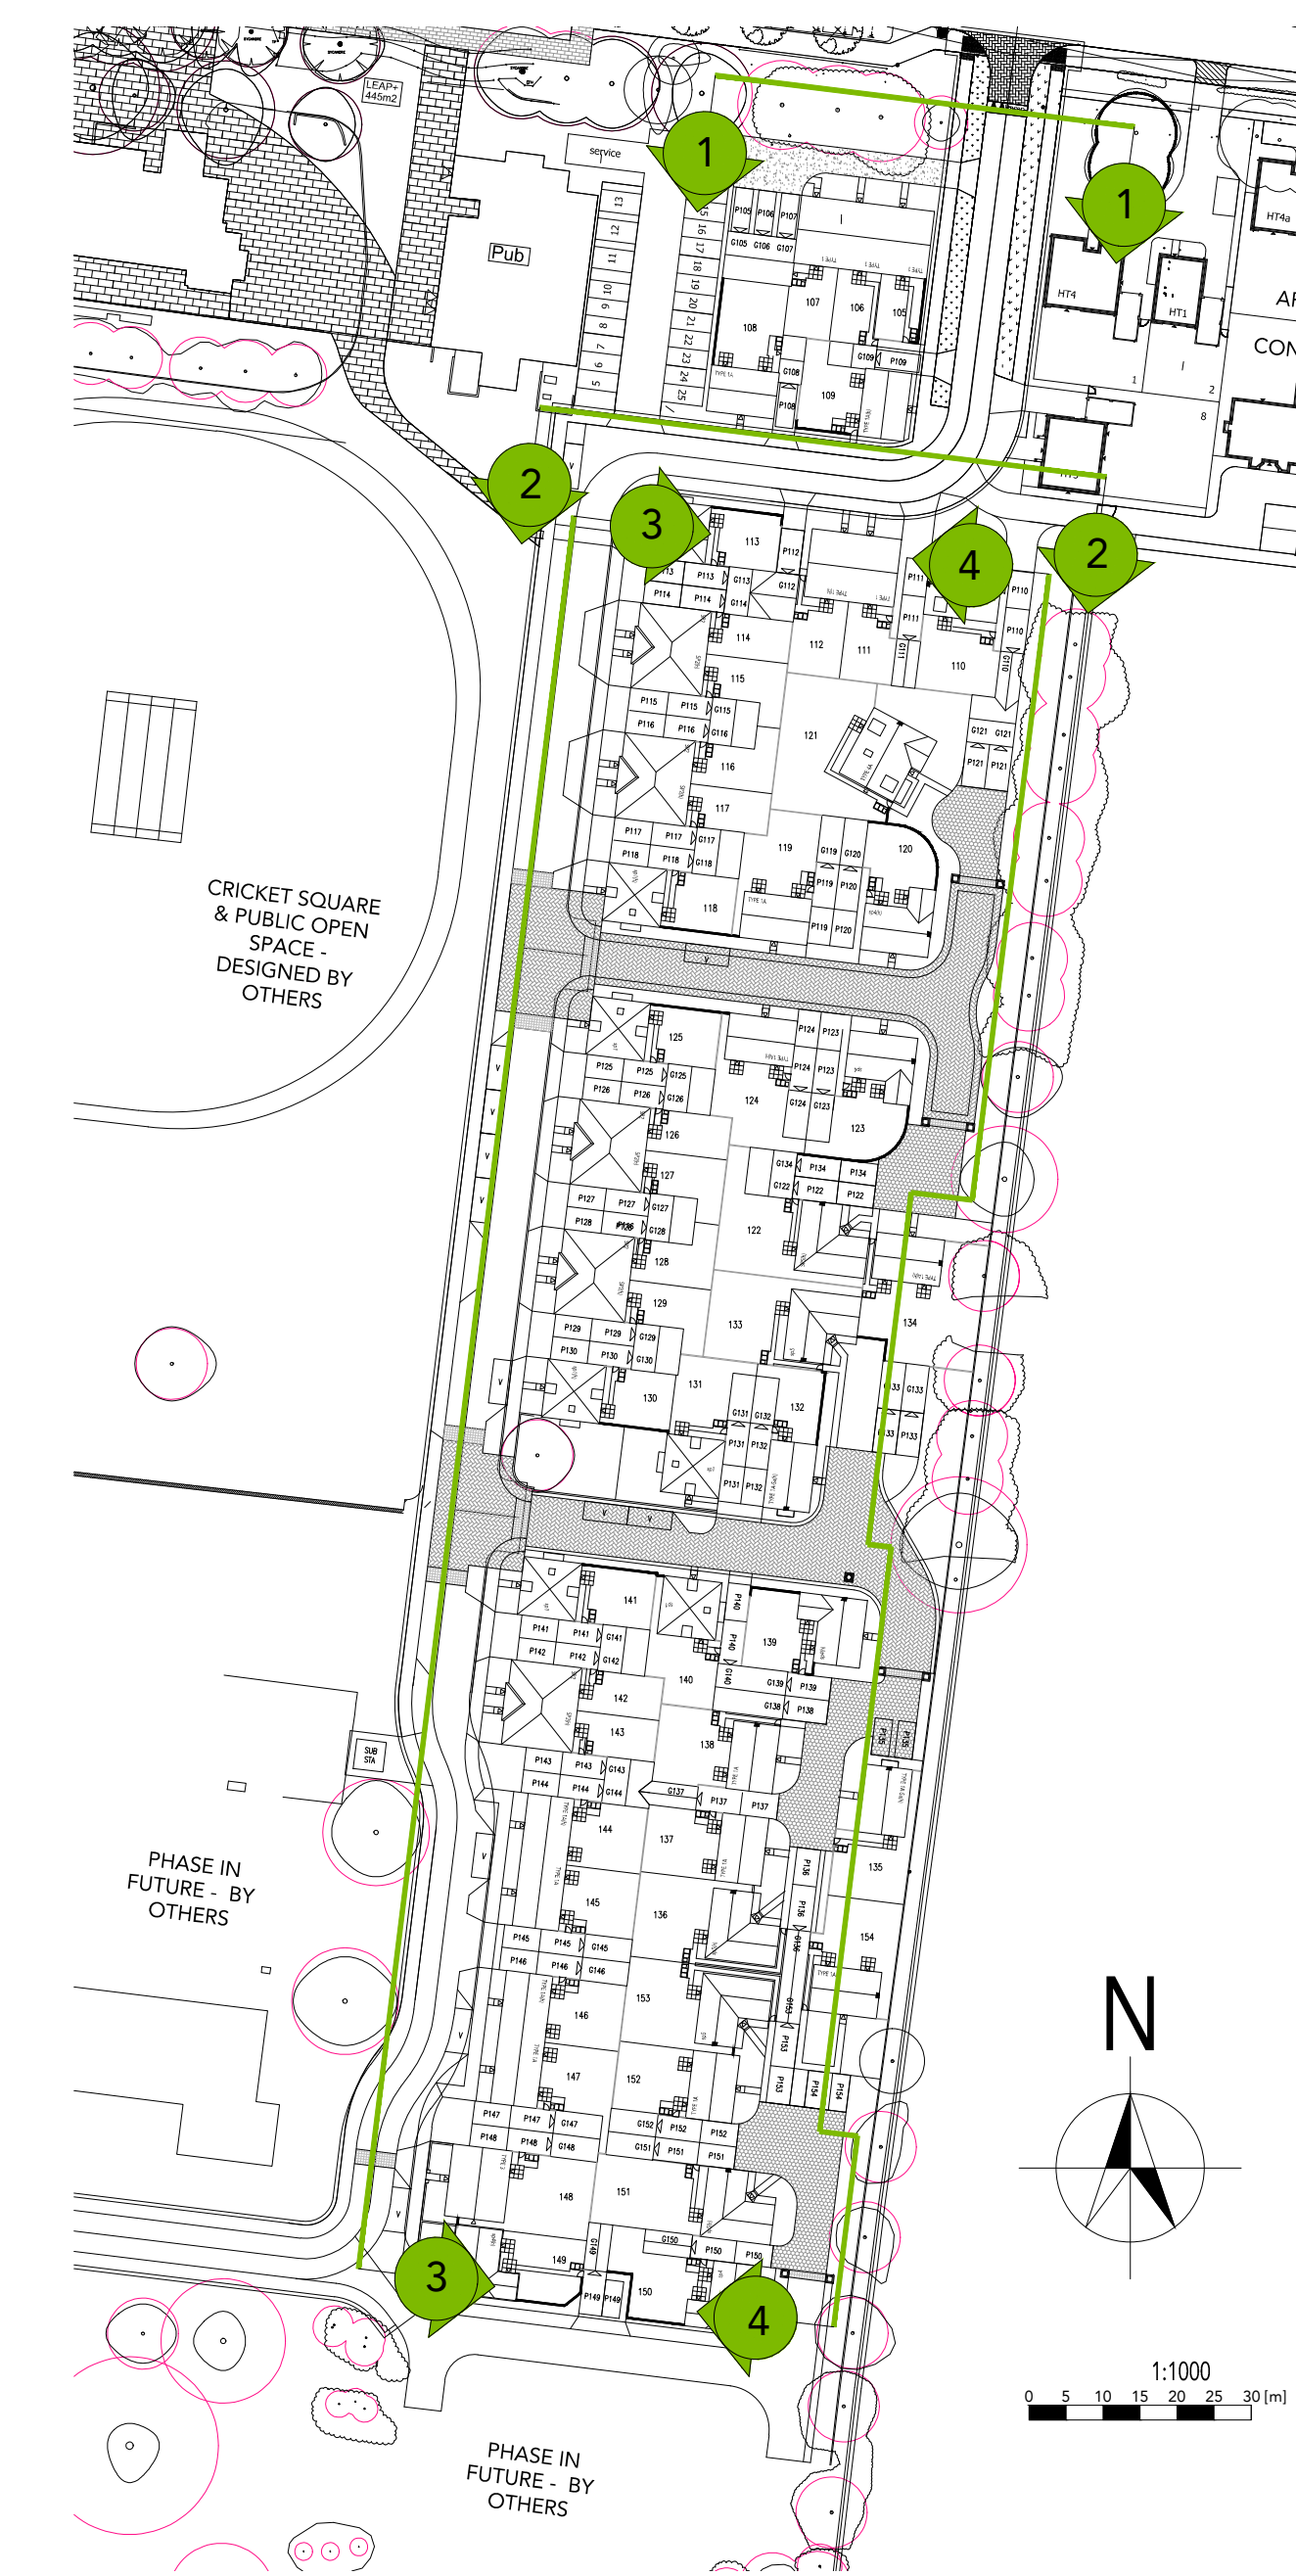


STREET SCENES 3  
VILLAGE GREEN

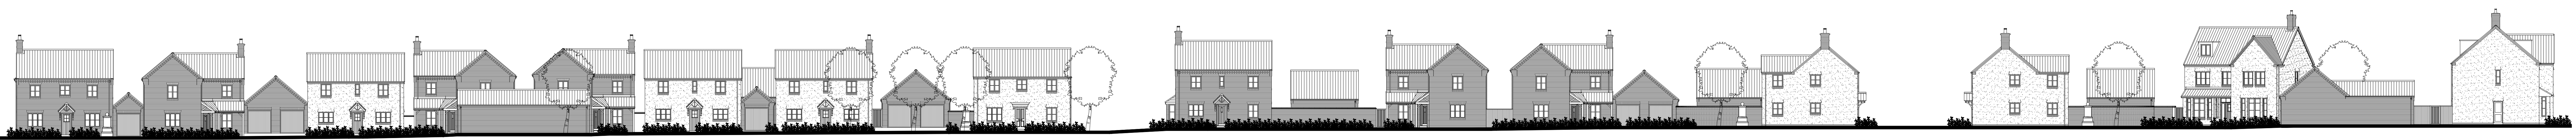


STREET SCENES 4  
RURAL EDGE