

NOTES:
DIMENSIONS NOT TO BE SCALED FROM THIS DRAWING. CONTRACTORS TO NOTIFY ARCHITECTS OF SITE VARIATIONS AFFECTING INFORMATION ON THIS DRAWING. THIS DRAWING IS COPYRIGHT OF GLENN HOWELLS ARCHITECTS.

KEY

- Build zone (no material palette constraint)
- Build zone (material palette constraint)
- Build zone (signature / rogue plot)
- Extent of plot
- Fixed position of front facade
- Specific Boundary Treatment
- On-plot car parking spaces
No. of vehicle bays shown on plan must be provided
- XX-XX Min to Max. build height (metres)
Max. height if only one measurement shown
- XX m² Max. GIA
- Plot access

Build Zone Formula


1. All detached (including semi-detached) plots have a minimum of 1 metre between the sides of the build zone and the side boundaries of the plot.
2. Plot frontages range from 2 metres to 6 metres where fixed.
3. Plots along the Rural Lanes (which have a flexible front facade position) have a minimum frontage zone of 2 metres.
4. Back-to-back plots have 20 metres between the rear lines of build zones (assumed window-to-window).
5. The distance between corner plot build zones (window-to-blank wall) is calculated using the following minimum garden area rules:
 - 1 Bed House - Maximum 30 m²
 - 2 Bed House - Minimum 30 m²
 - 3+ Bed House - Minimum 70 m²

NOTE: On-plot parking space positions shown are indicative only.
NOTE: Terrace units are an exception from the garden area rule (5).

NOTE: All frontages should be designed to respond to the public realm where a plot's side boundary faces a street (e.g incorporate windows).

Date	Rev	By	Details
04.08.15	-	KV	Drawing issued.

LOCATION KEY

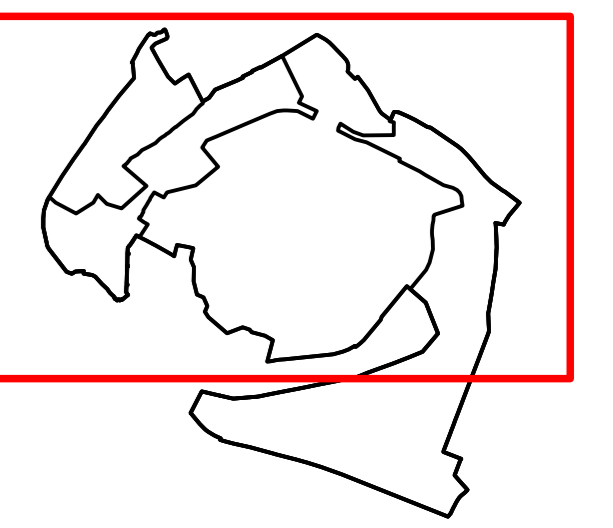

PLANNING

GLENN HOWELLS ARCHITECTS

321 Bradford St, Birmingham, B5 6ET
Tel. 0121 666 7640 F. 0121 666 7641
mail@glennhowells.co.uk

Project
Graven Hill

Client
EC Harris

Drawing Title
LTA 1 Parameter Plan

Date	Scale	Checked
04.08.15	1:1250@A0	JS
Project Ref.	Drawing No.	Revision
1982	A-L-020	-

