



do not scale

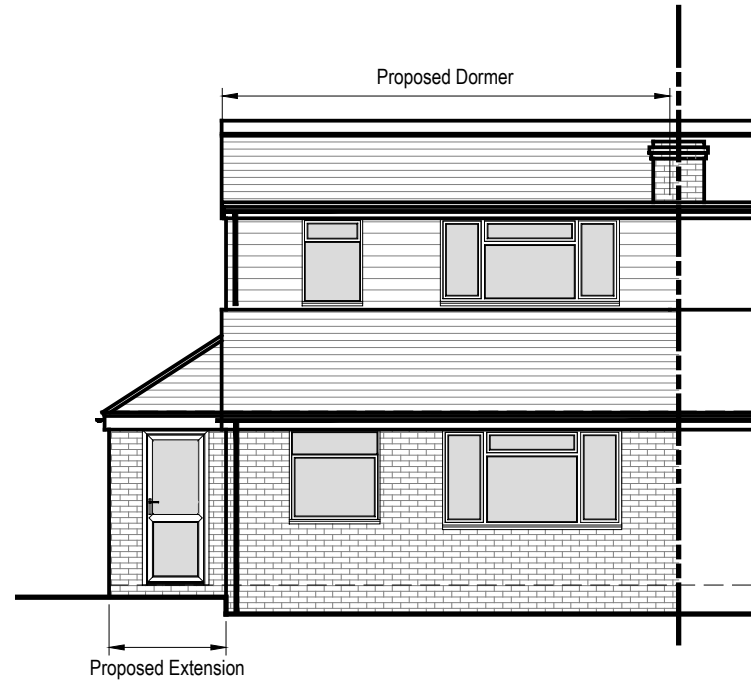


South Elevation Scale 1:100


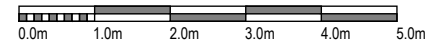


Materials:

- Walls: Brick to match existing
- Dormer Cheeks and Fronts: White uPVC horizontal cladding to match existing
- Windows: White uPVC double glazed units to match existing
- Doors: White uPVC double glazed units to match existing
- Roof: Felt flat roof to match existing
- Fascias: White uPVC to match existing
- Rainwater Goods: White uPVC to match existing

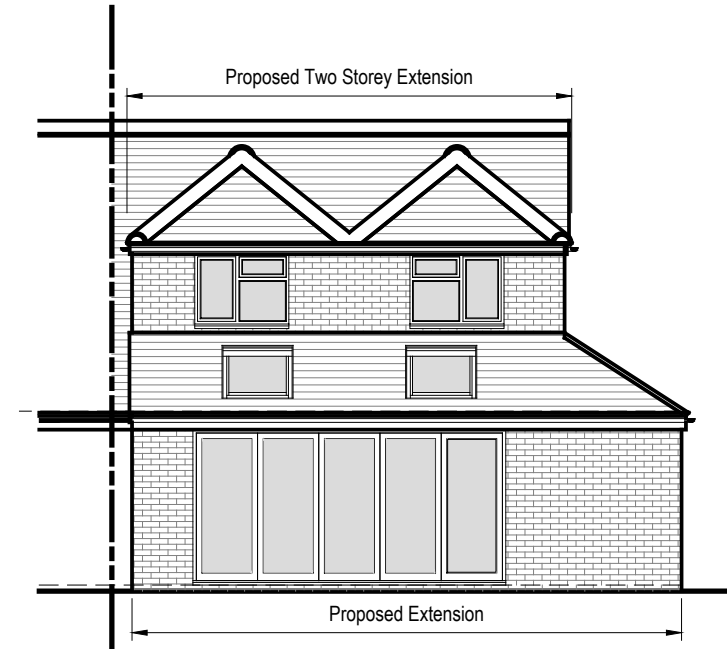

North Elevation Scale 1:100

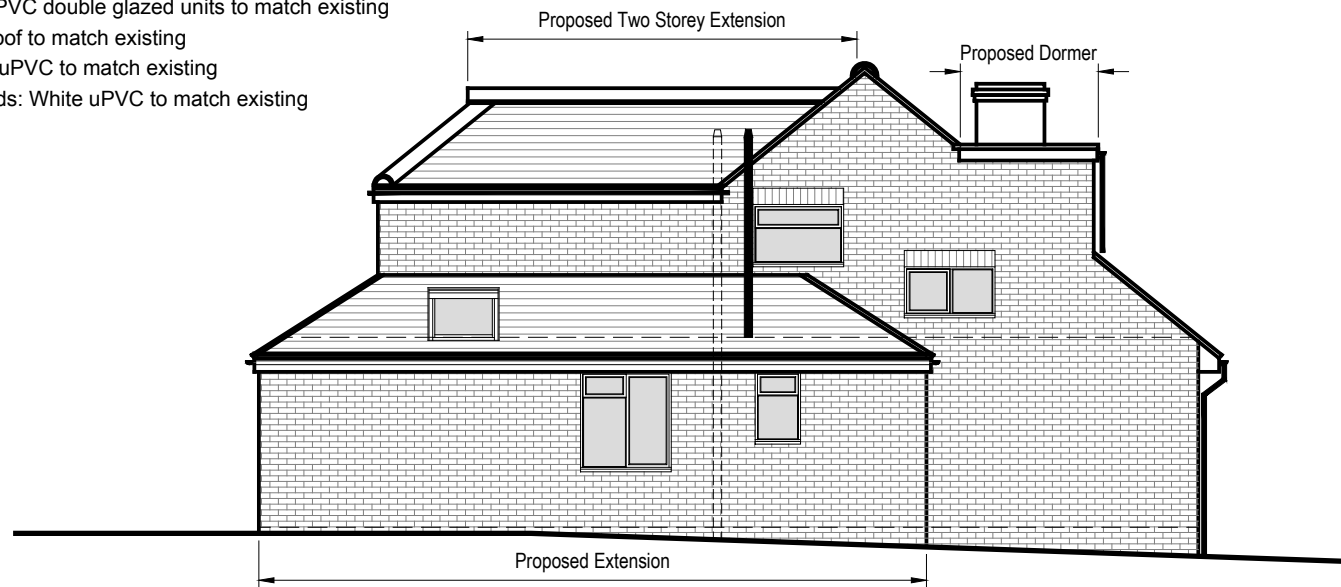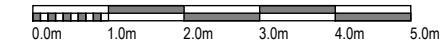

West Elevation Scale 1:100

