





Front Elevation

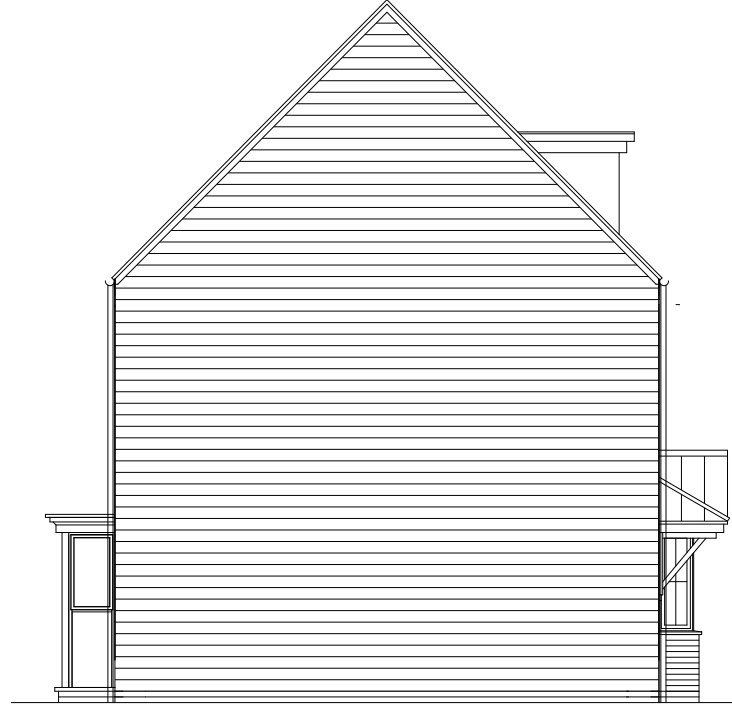


Side Elevation




Rear Elevation

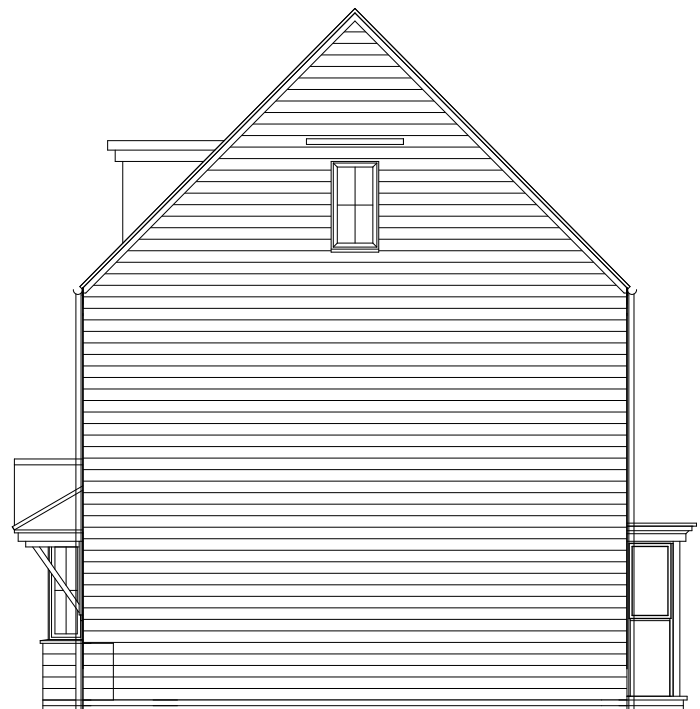


Side Elevation

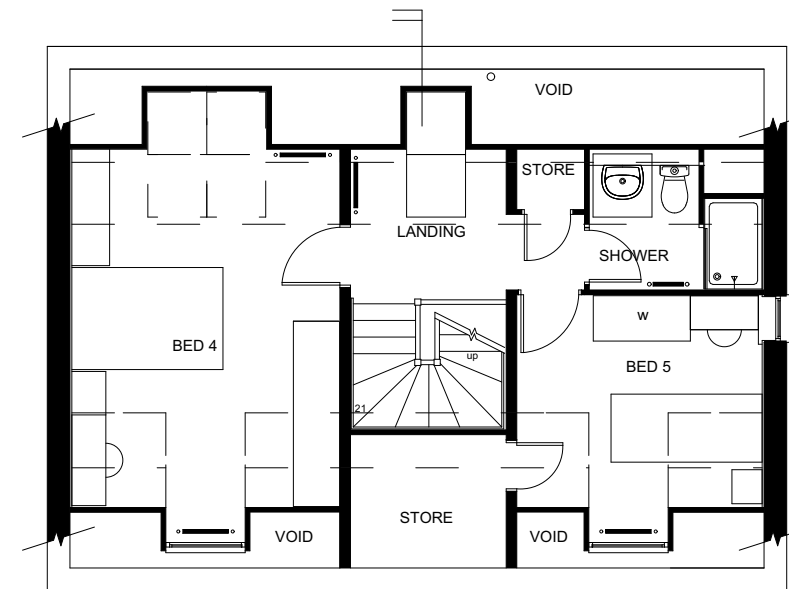

Second Floor

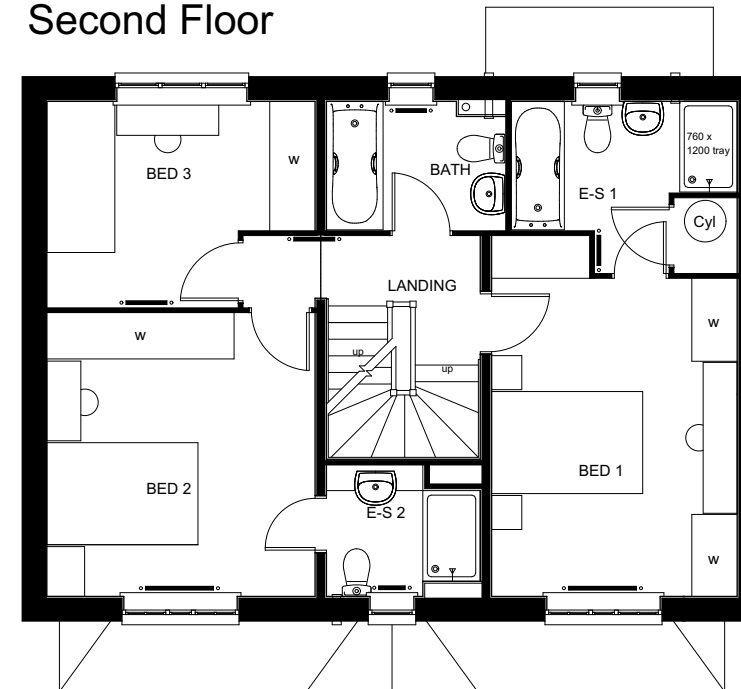

First Floor

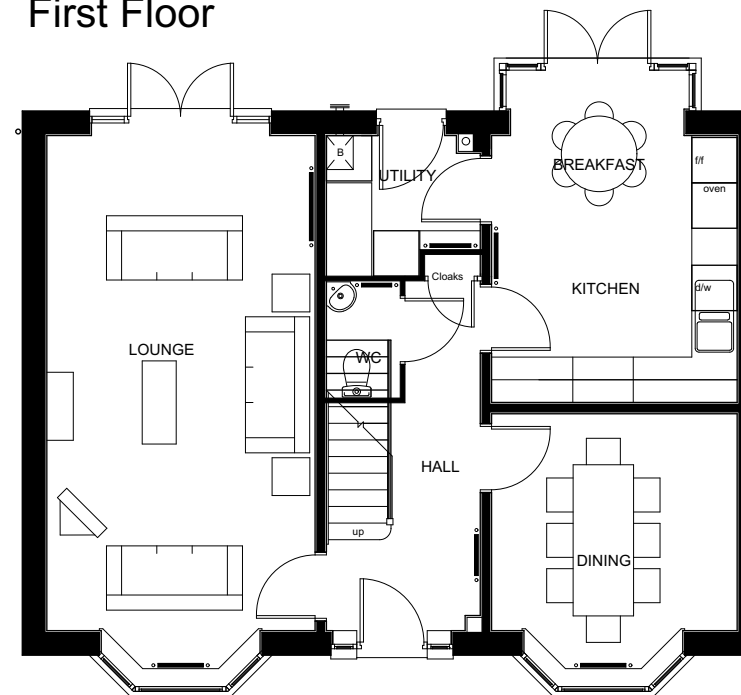

Ground Floor

Revision:	Date:
A Drawing modified to reflect site plan changes	03/02/2015
B Hatching added and window added to second floor plan.	12/03/2015



Architects · Project Managers · Quantity Surveyors
130 New Walk
Leicester, LE1 7JA
Tel: 0116 204 5800, Fax: 0116 204 5801
email: design@rg-p.co.uk, www.rg-p.co.uk

Project:	A development at Longford Park, Banbury
Client:	Barratt Homes
Sheet title:	Plot 703 - Warwick - As Drawn
Ref:	40256/ 154 B
Scale:	1:100, 1:1 @ A3
Date:	
Drawn:	Checked:

All dimensions to be checked on site. This drawing is the copyright of the Architect, and not to be reproduced without their permission. Ordnance Survey map information reproduced with permission of HMSO Crown Copyright reserved. rg+p Ltd. Trading as rg+p