




Front Elevation



Side Elevation

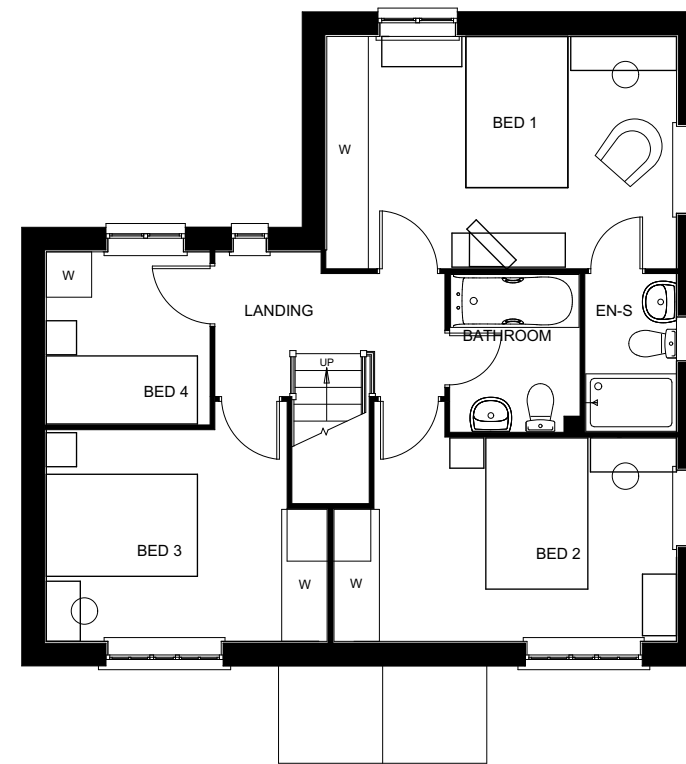


First Floor



Rear Elevation



Side Elevation

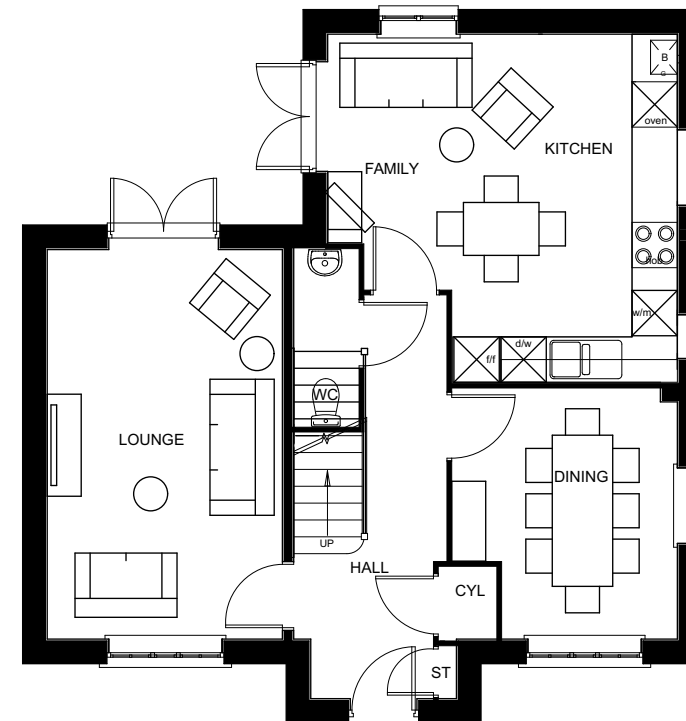

Ground Floor



Architects · Project Managers · Quantity Surveyors
130 New Walk
Leicester, LE1 7JA
Tel: 0116 204 5800, Fax: 0116 204 5801
email: design@rg-p.co.uk, www.rg-p.co.uk

Project:	A development at Longford Park, Banbury	
Client:	Barratt Homes	
Sheet title:	Plot 655 - Lincoln - Opposite drawn	
Ref:	40256/ 123 B	
Scale:	1:100, 1:1 @ A3	
Date:	21/11/2014	
Drawn:	BAR	Checked: AB

All dimensions to be checked on site. This drawing is the copyright of the Architect, and not to be reproduced without their permission. Ordnance Survey map information reproduced with permission of HMSO Crown Copyright reserved. rg+p Ltd. Trading as rg+p

