


39.4

0.15AL (11KV)

185 TRIPLEX  
IN DUCTS

Drain

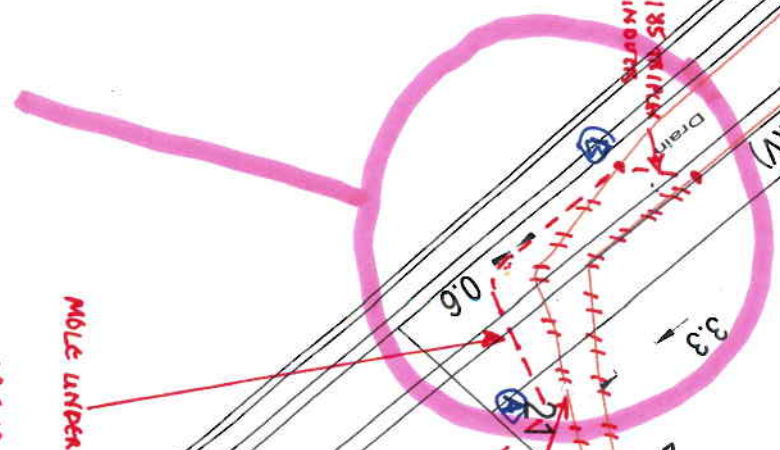

MOLE UNDER DRAIN

NOTE THERE IS A LHP GAS PIPELINE  
IN THIS AREA.  
PLEASE SEE GUIDANCE IN  
THE DESIGN PACK  
\*IDENTIFY PIPELINE PROTECTION  
TEAM ON 0141 418 4093 AT  
LEAST 3 DAYS BEFORE STARTING  
ANY WORK.\*

185 TRIPLEX IN DUCTS

EXISTING POLE 20 REMOVE

EXISTING POLE 21 REMOVE

SPAN REMOVE

NEW TERMINAL POLE 19  
IN FENCE LINE +  
2 HV STRAYS

EXISTING POLE 19 REMOVE