

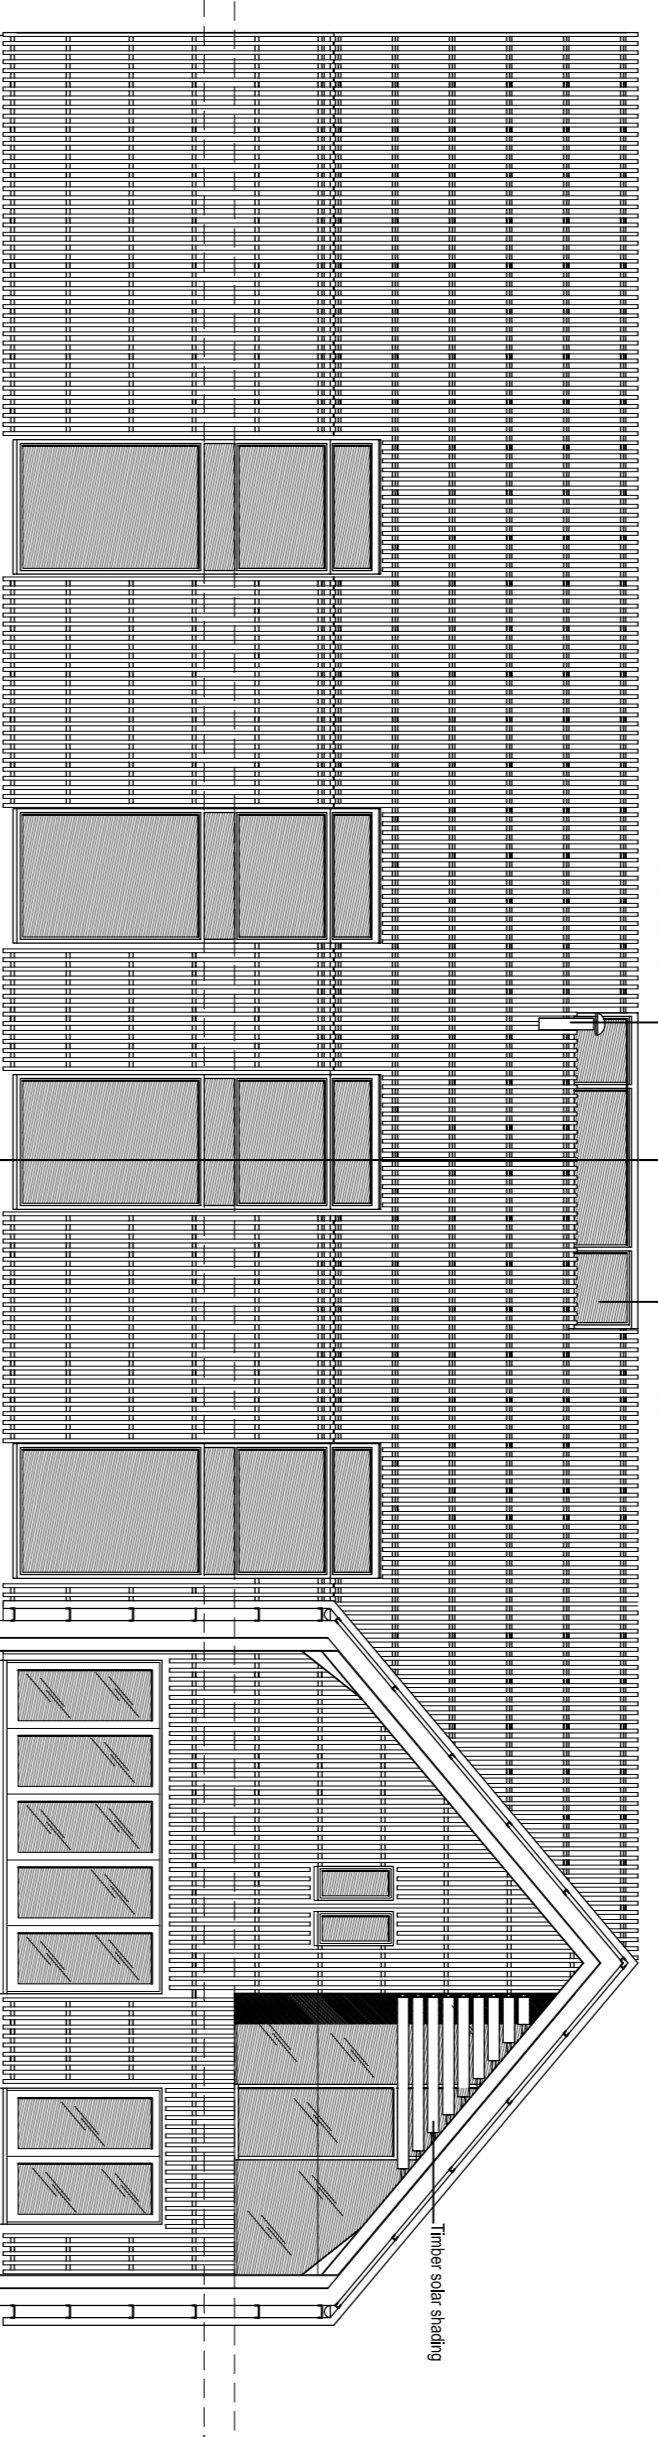
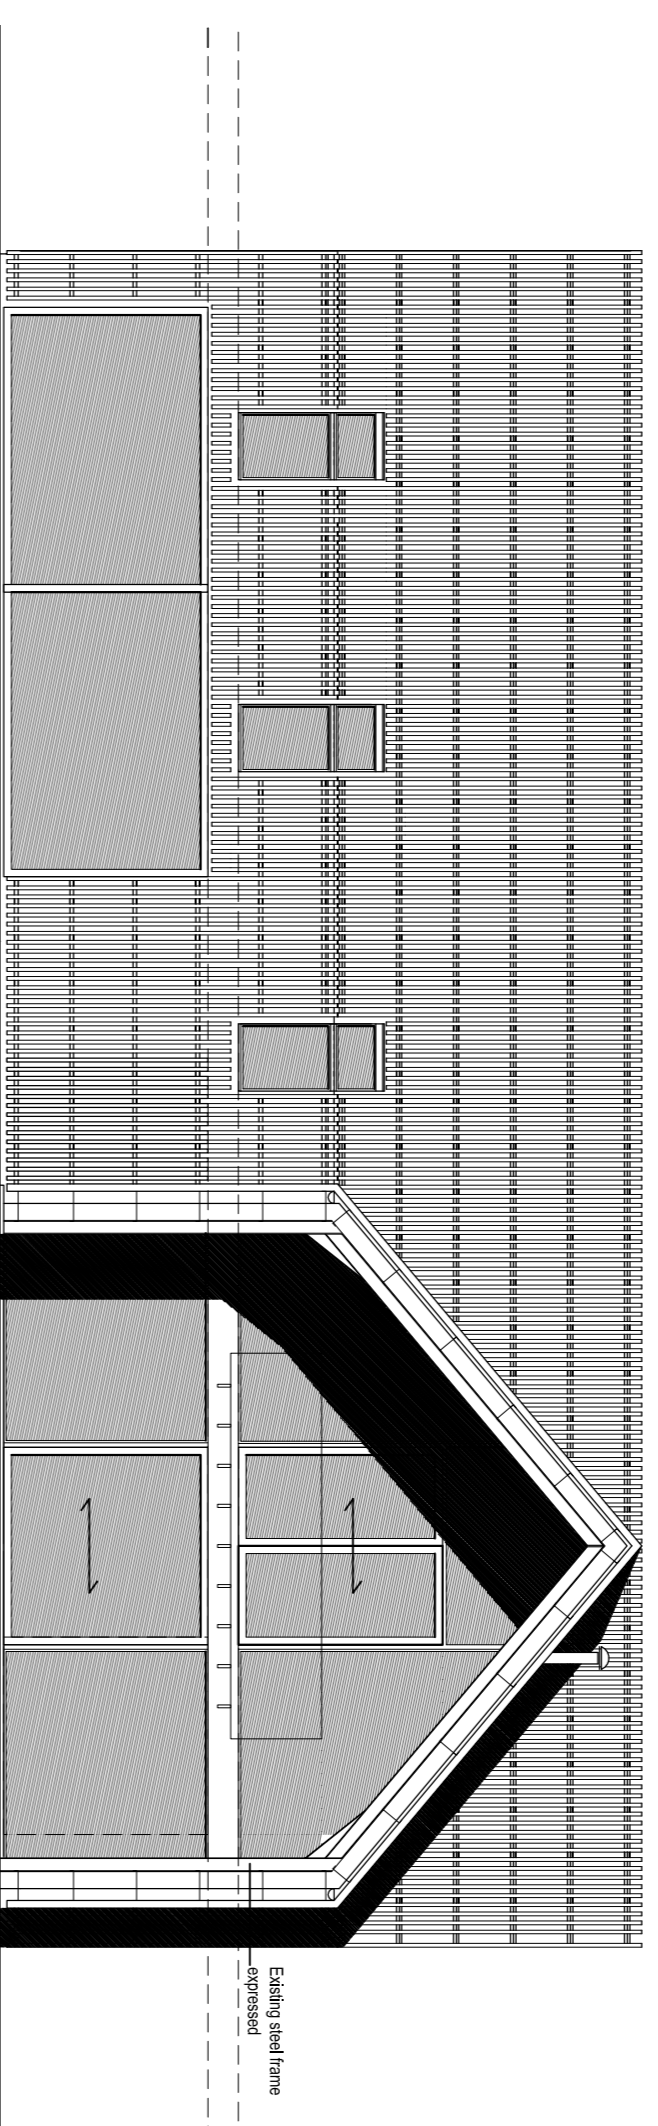
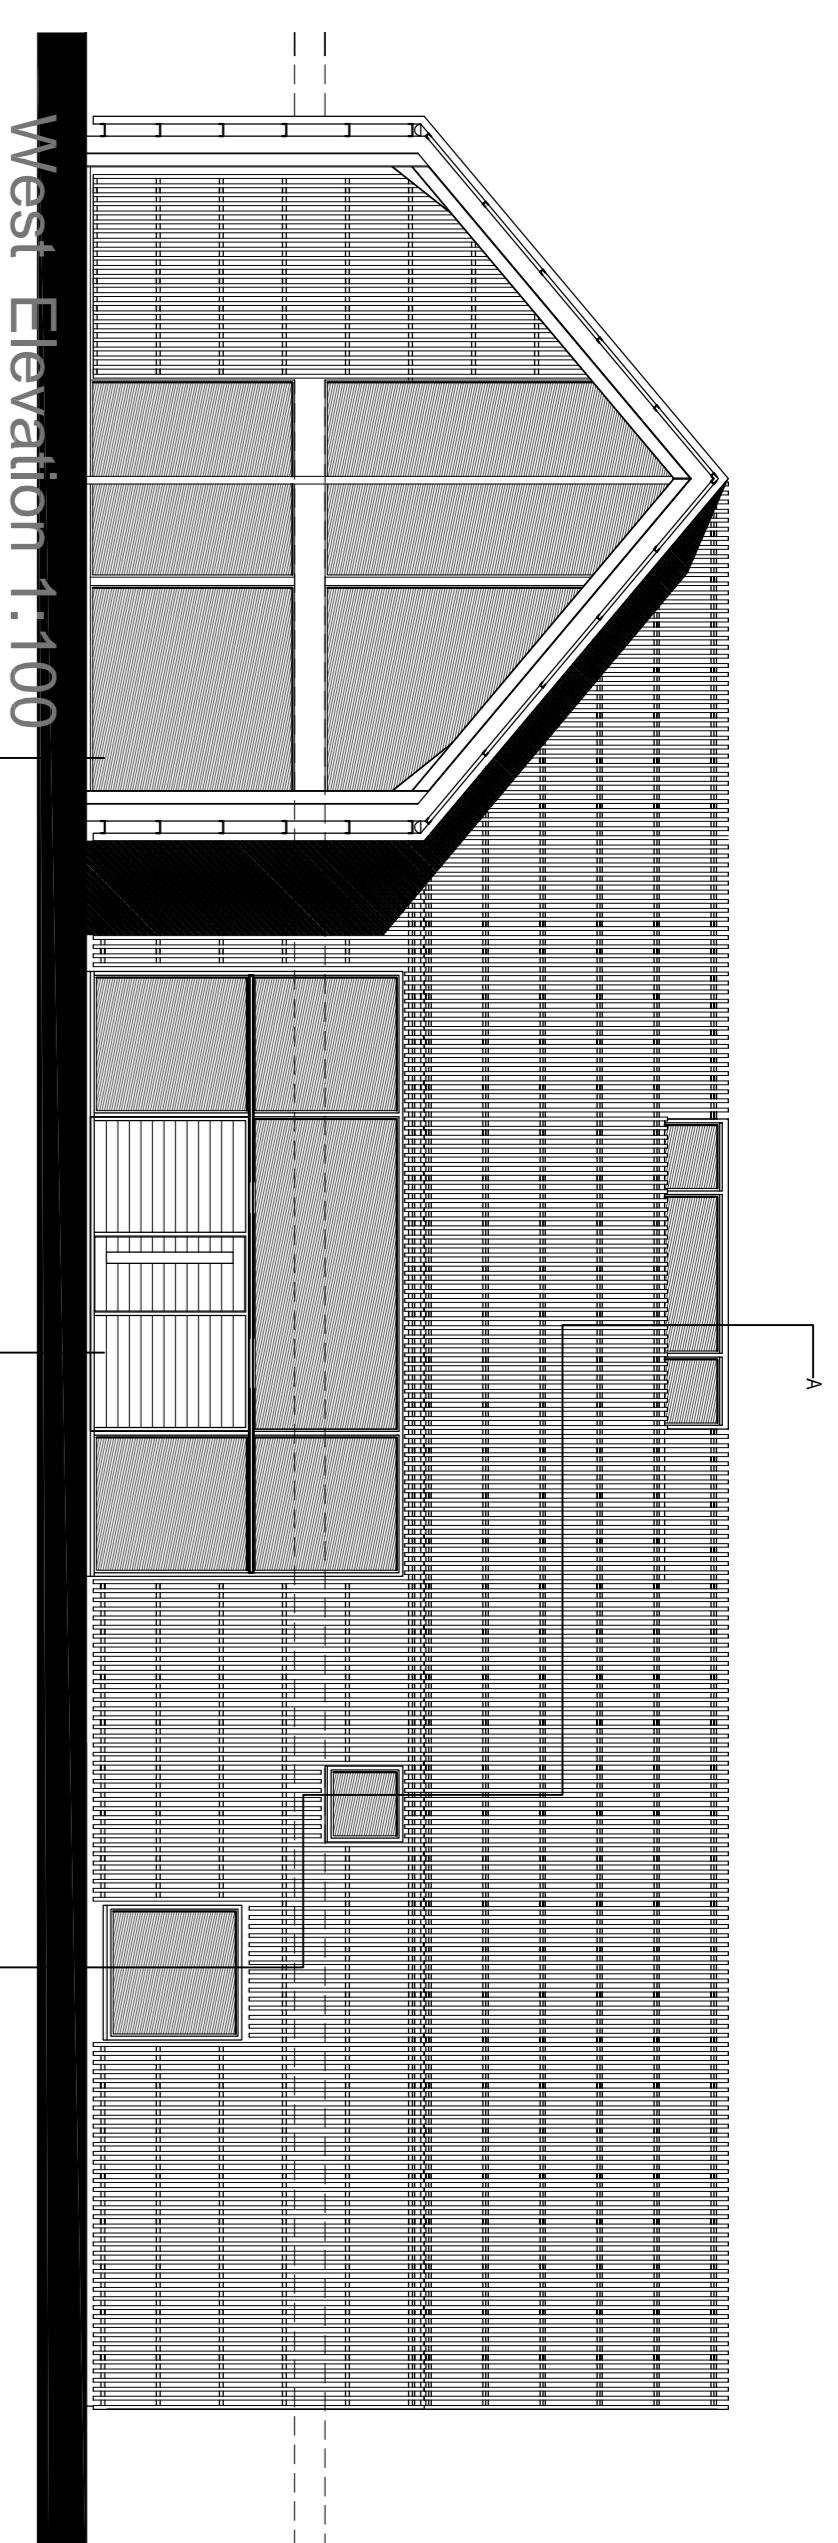
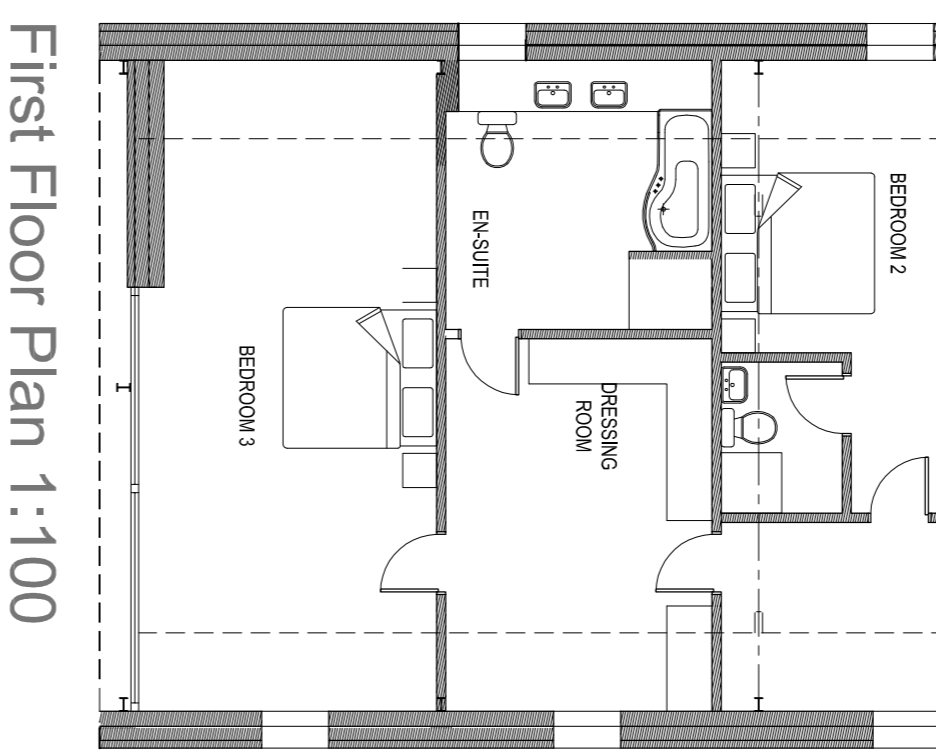



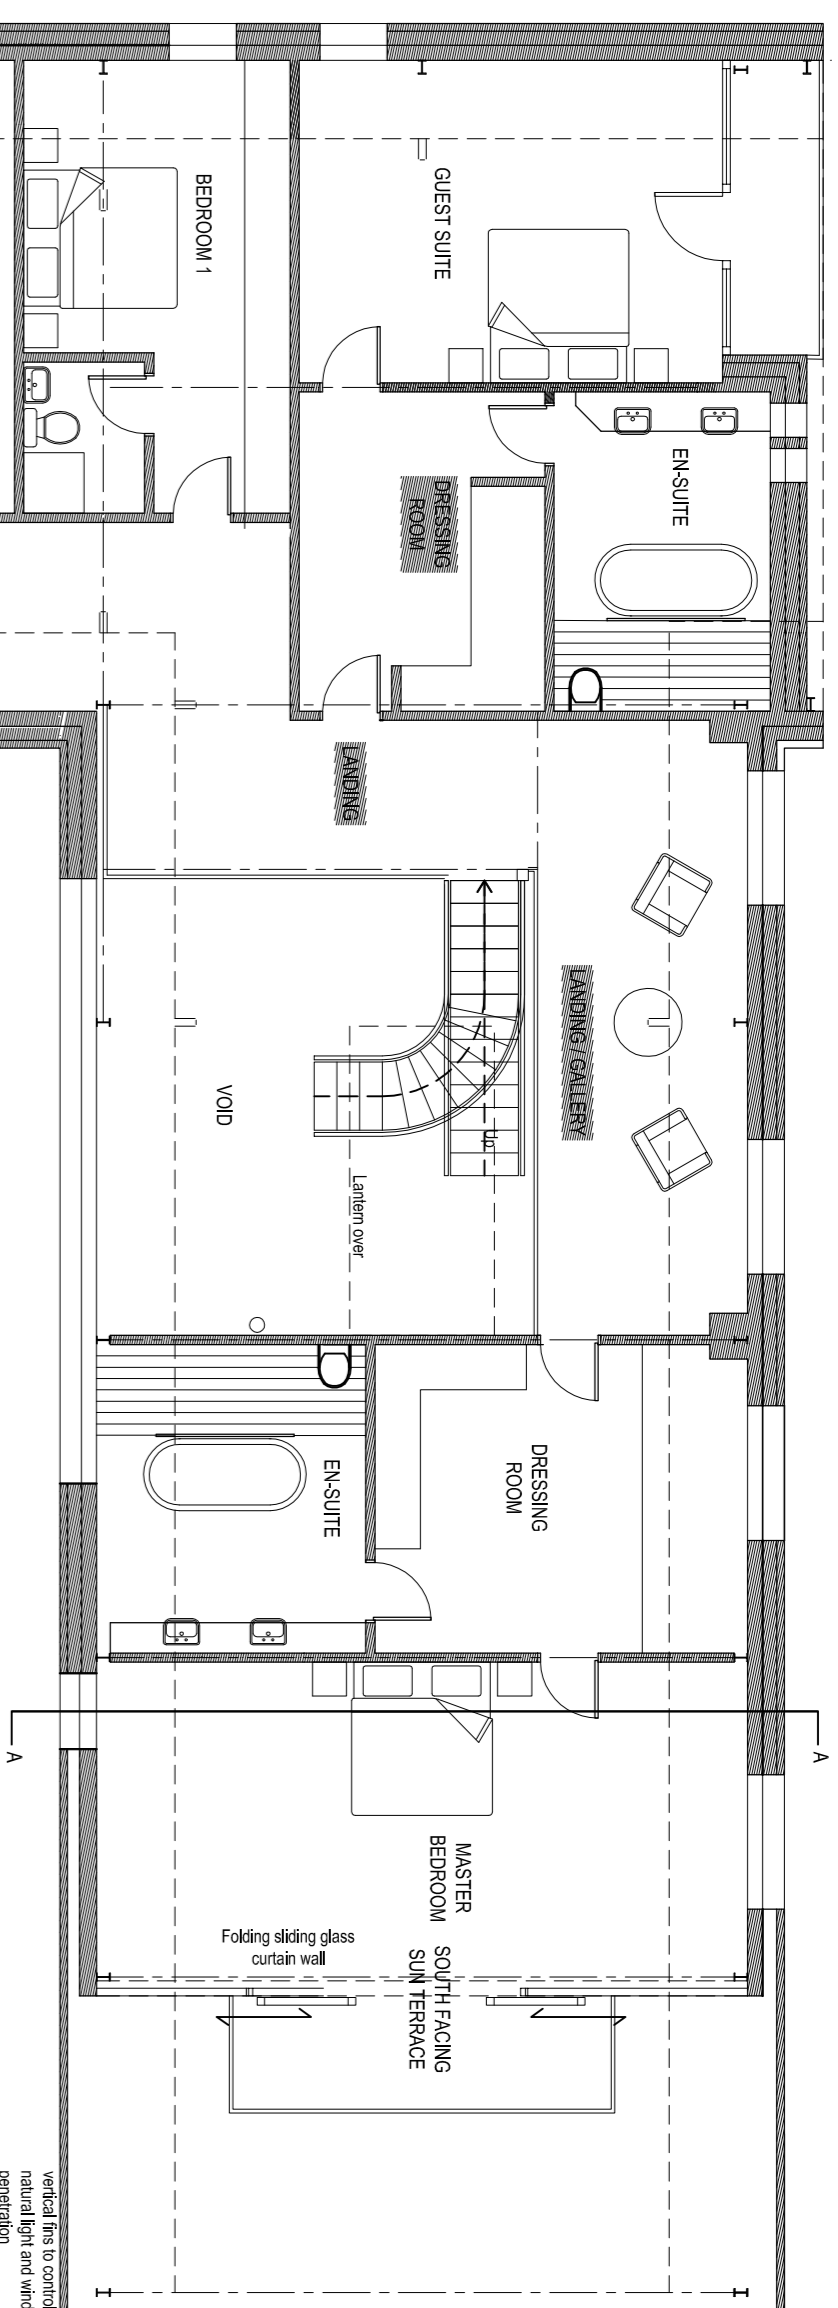


South Elevation 1:100


East Elevation 1:100

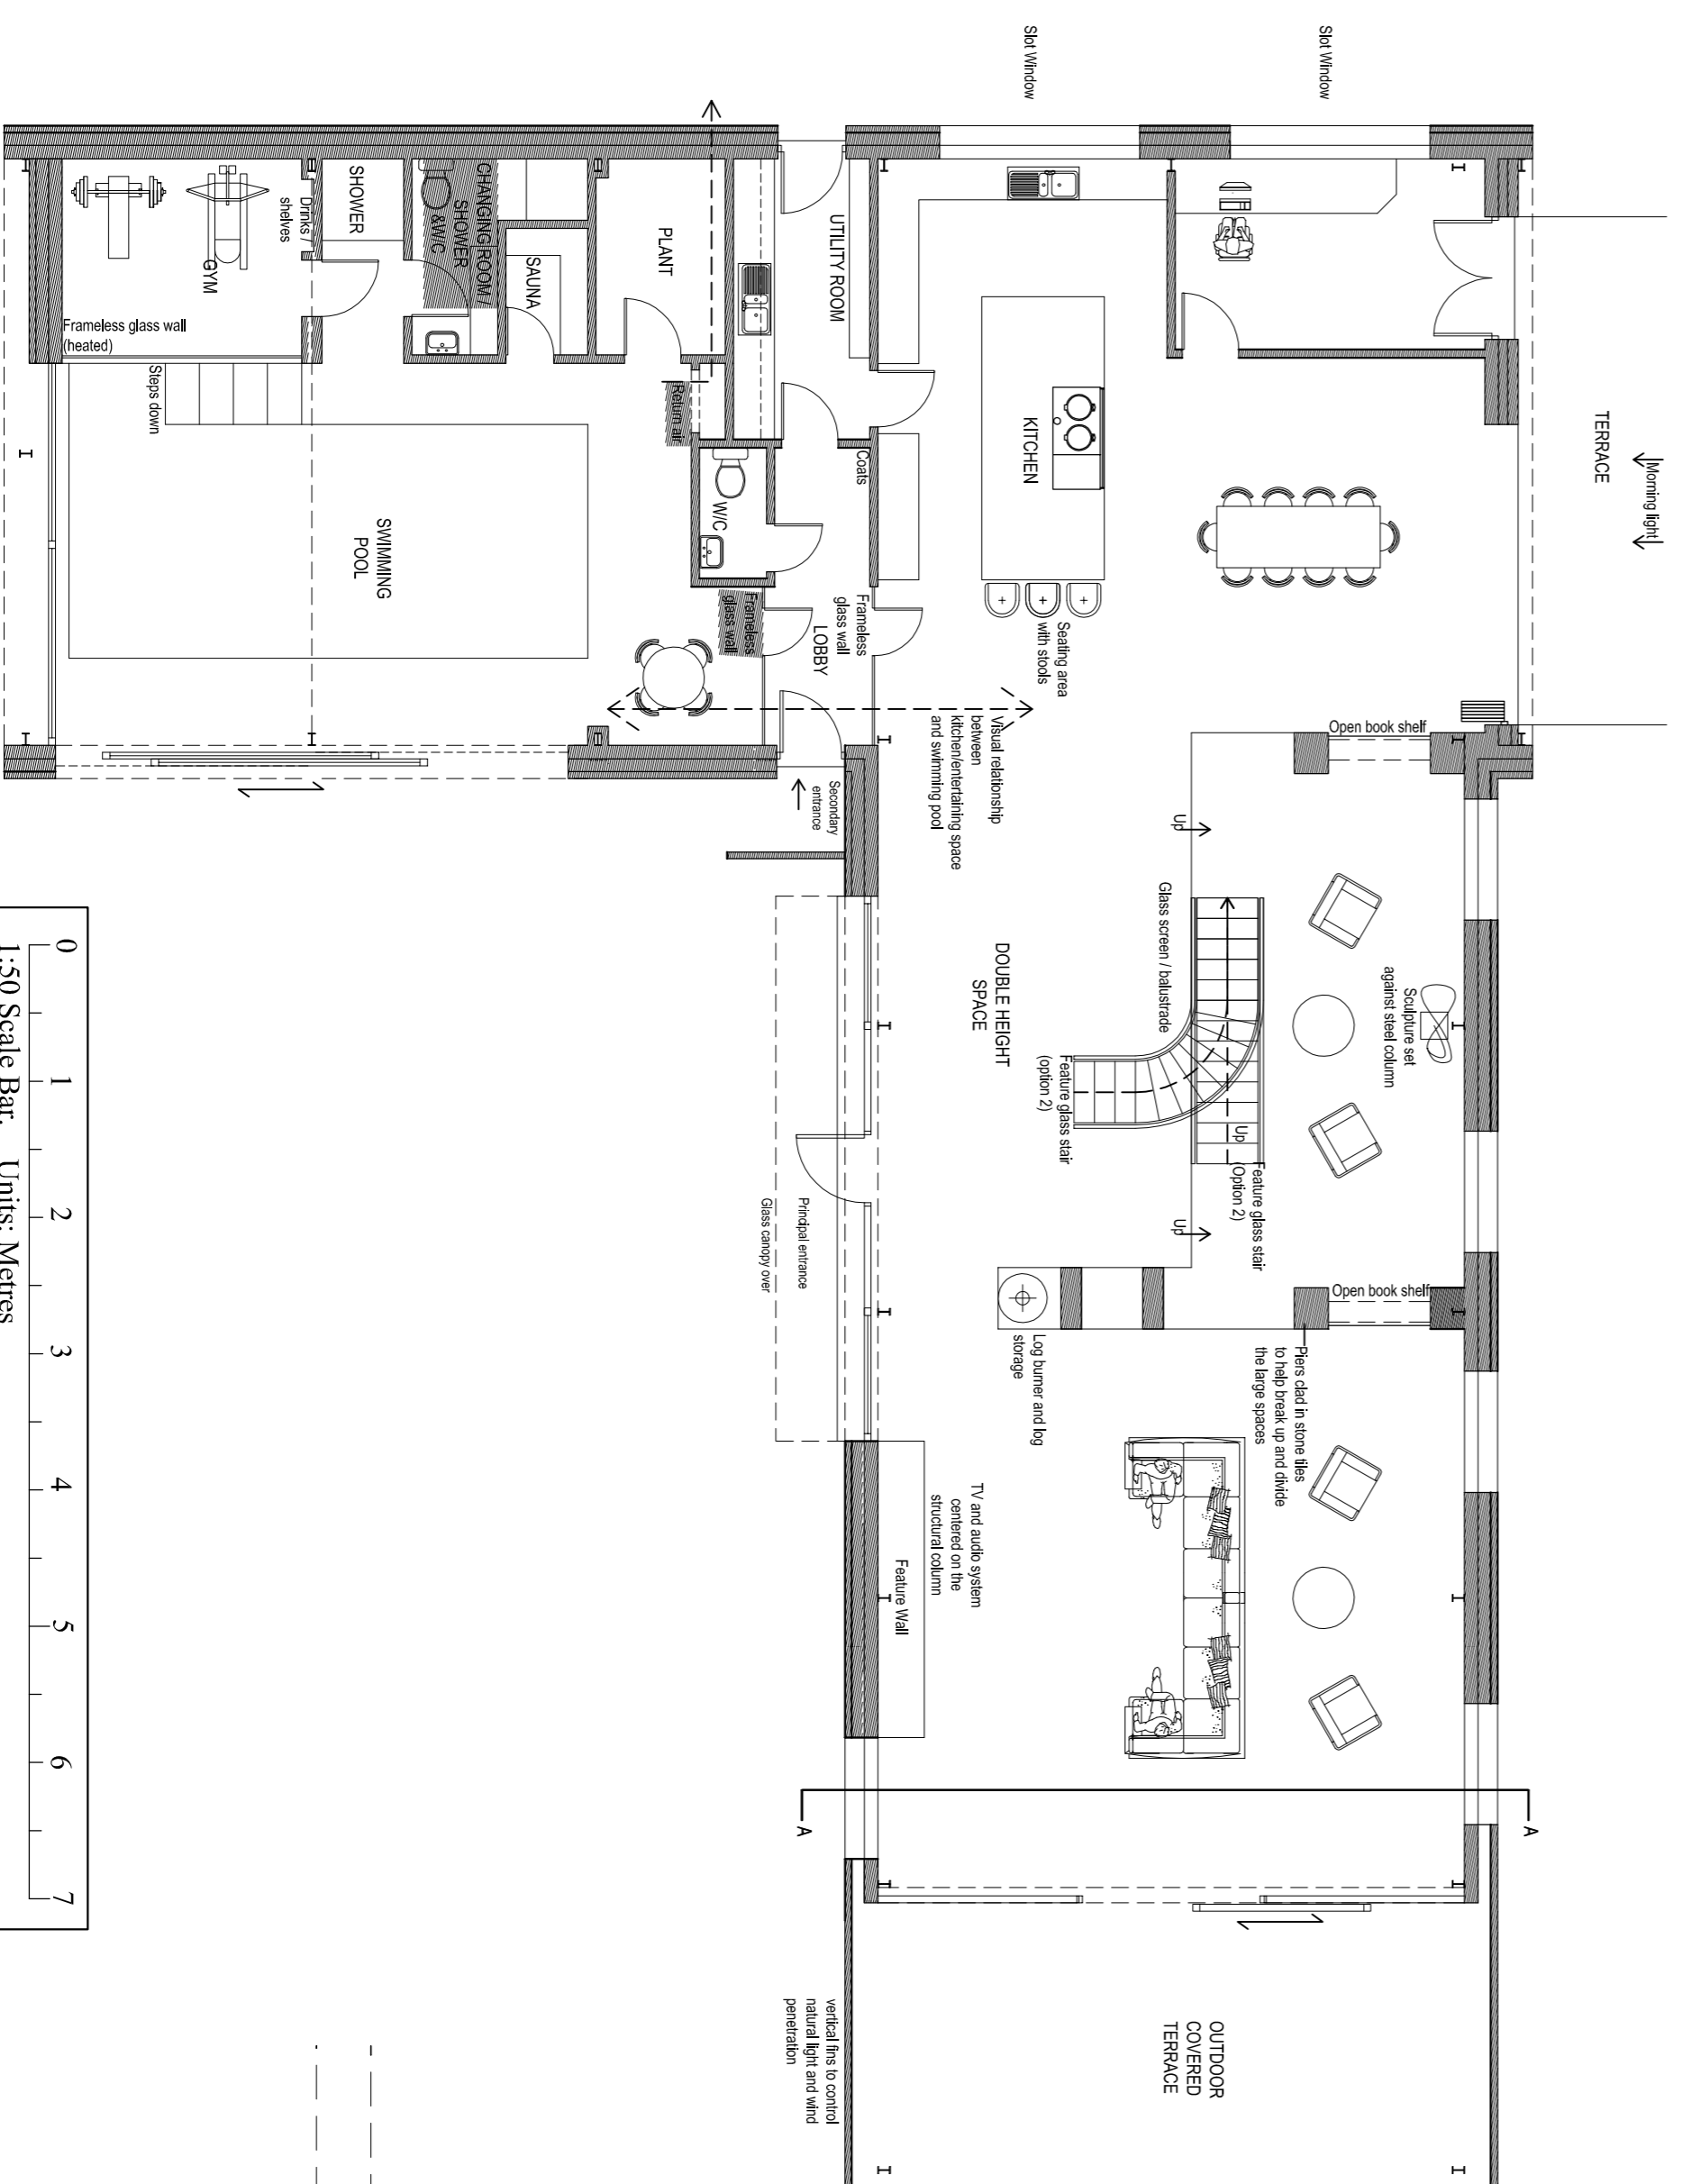


Ground Floor Plan 1:100

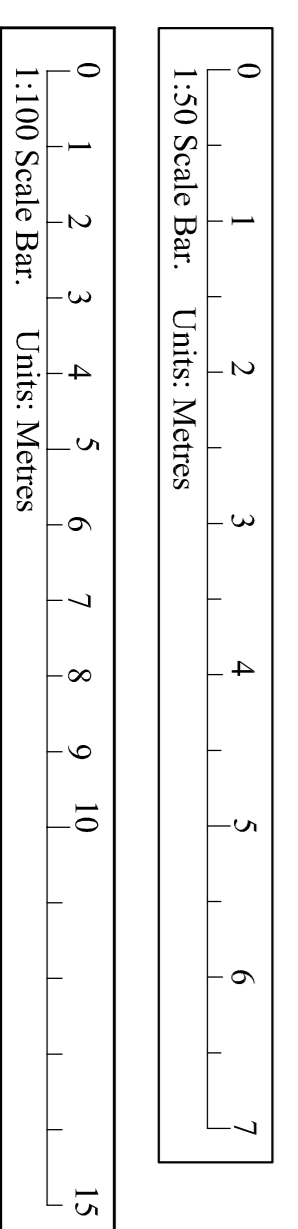

Section @ 1:50

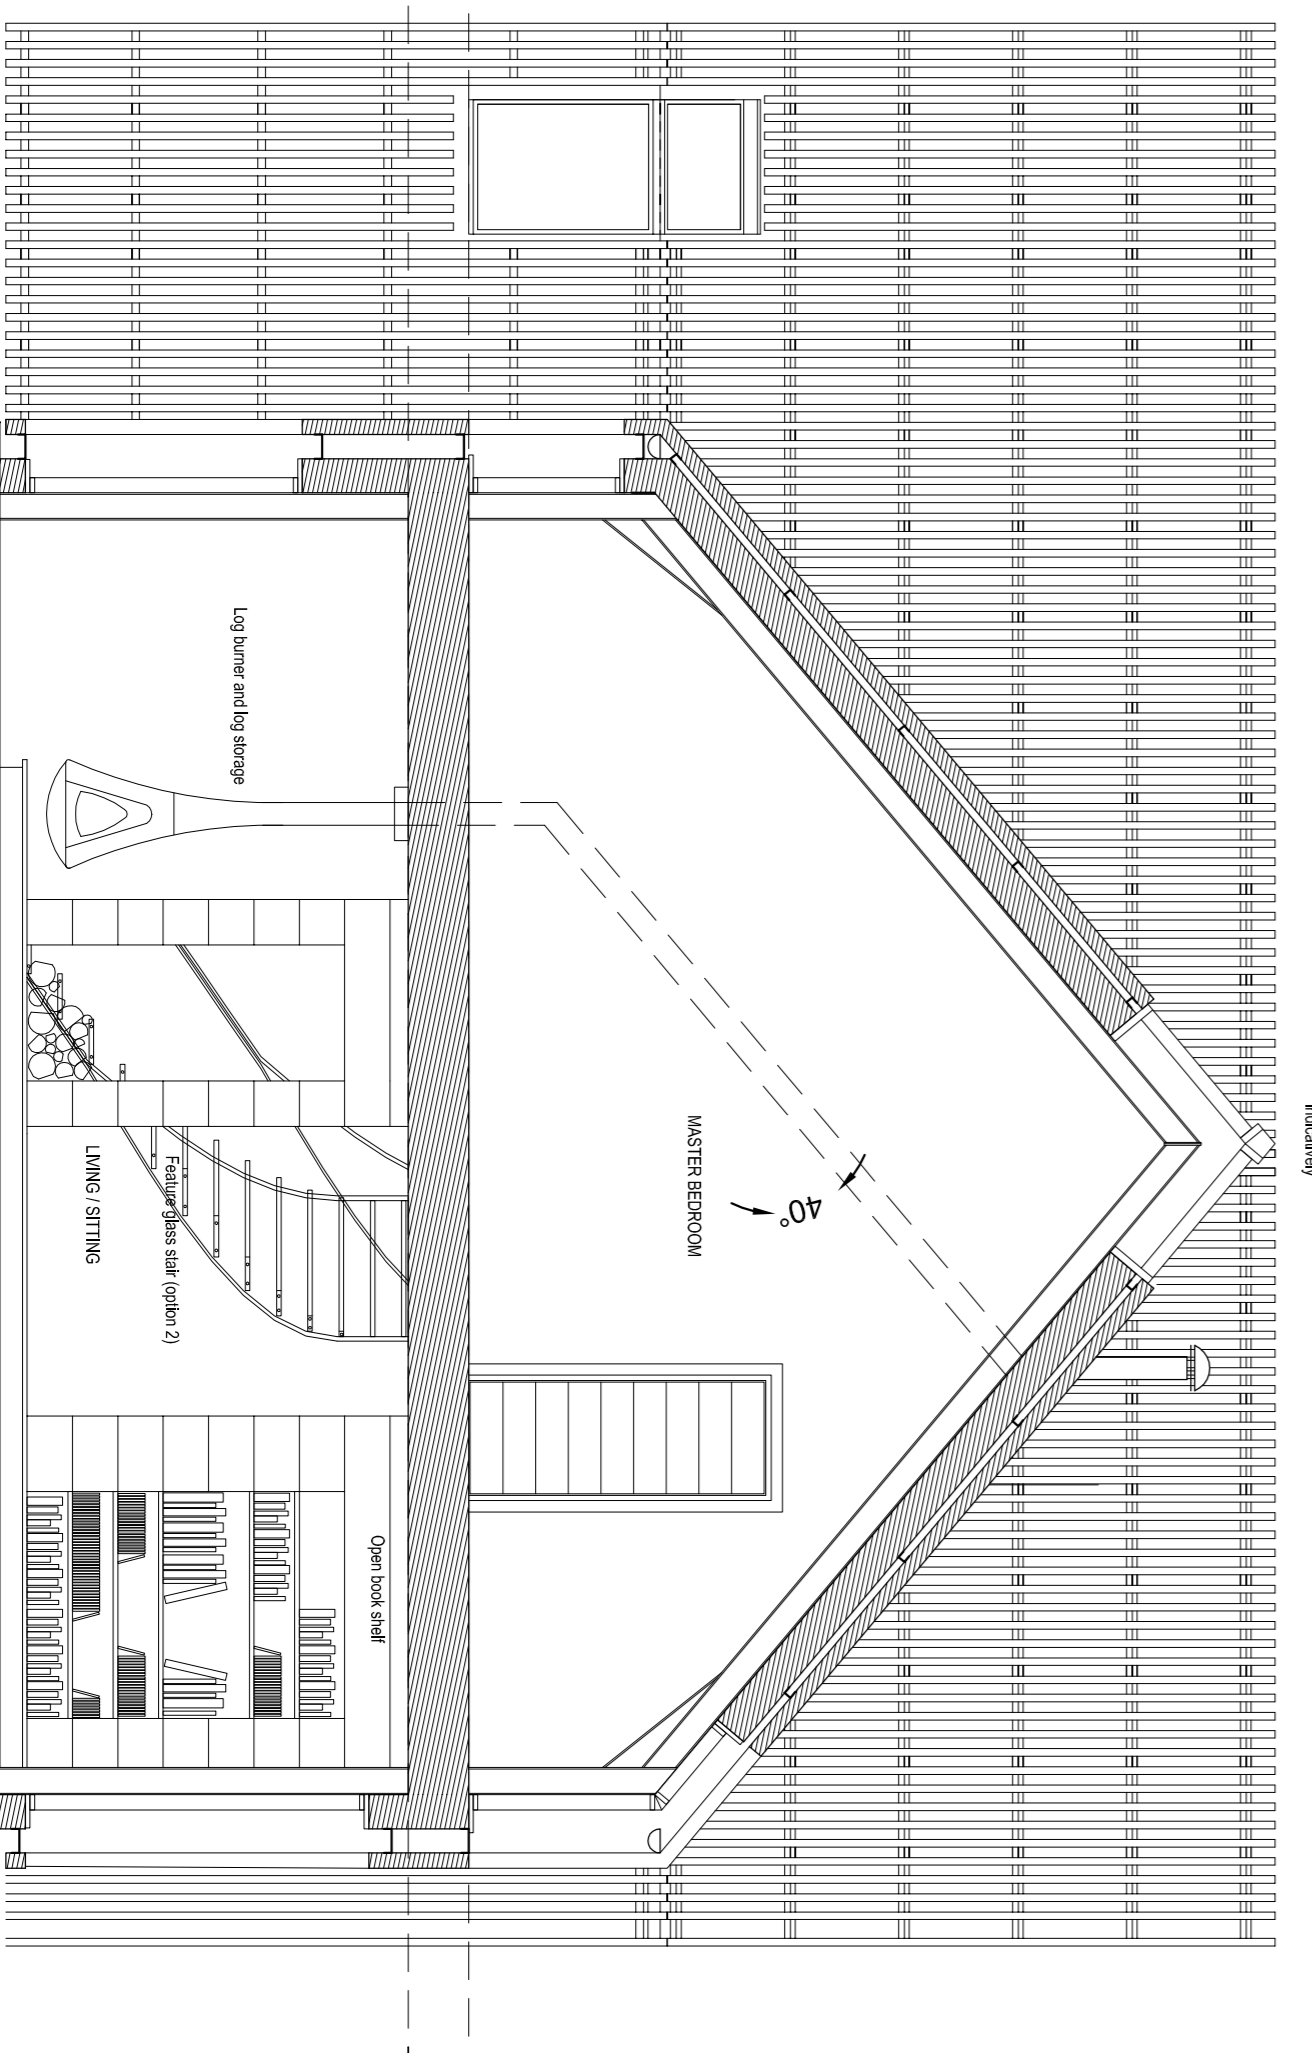


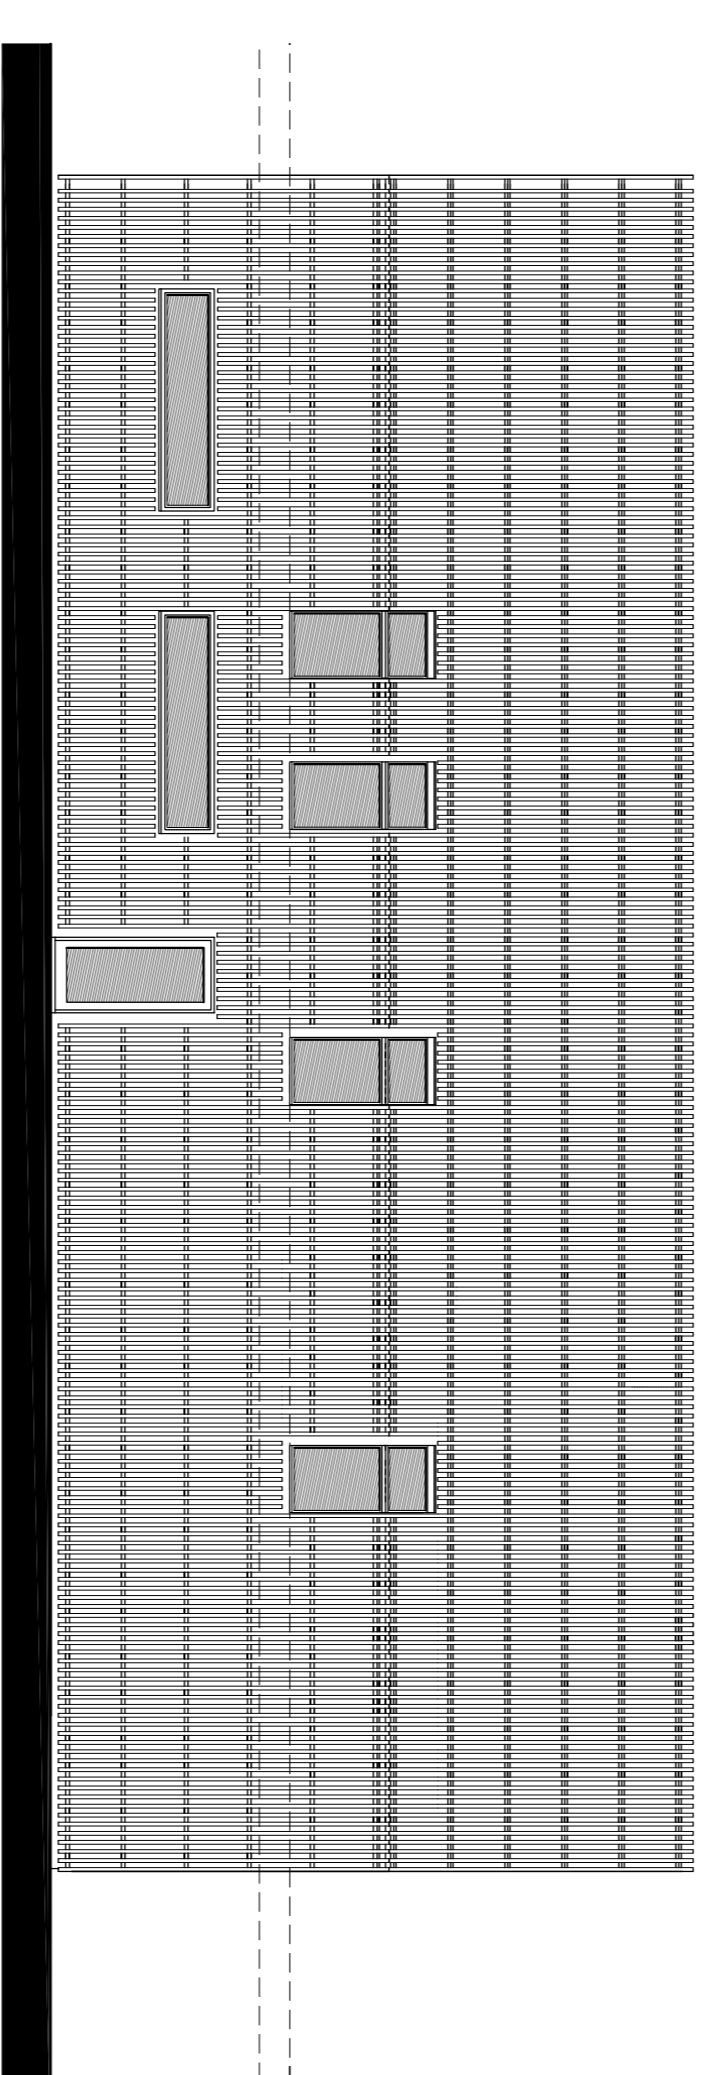

A - General amendments following feedback from client. DATE: Feb 2016

PROJECT: Barn Conversion at Boxham Grove Road, Bodicote, Banbury

CLIENT: Mr Bratt

DATE: Nov 2015

ROGER COY PARTNERSHIP

Architects, Surveyors, Planning Consultants