

PHASE 6, HEYFORD PARK, UPPER HEYFORD, BICESTER

This drawing is the copyright of Focus On Design, which is a trading name for Focus Design Partnership Limited. No liability will be accepted for amendments by others to either the printed or digital format.



- REVISIONS:**
- A. 2015-12-09. Visibility splays added to junctions, landscaping updated. MED
 - B. 2016-01-12. Patio length updated for Type 1A, Type 1A-SA, Type 2, SP1, Type 3D, Type 4A & SP6 house types as per client request. SO
 - C. 2016-02-26. Buildouts repositioned and on-street parking spaces amended along the road North East of the site. Materials layout unaffected. PVA
 - D. 2016-03-22. Amended to suit revised Planning Layout. DJE
 - E. 2016-04-19. Amended to suit revised Planning Layout. DJE
 - F. 2016-05-10. Hard-standing around the sub-station and Type 3D footprint amended, materials unaffected. MED
 - G. 2016-07-15. LAP repositioned at Local Authority request. MED

LEGEND

FACING MATERIALS	
	IBSTOCK AUDLEY RED MIXTURE OR SIMILAR APPROVED
	BRICK - IBSTOCK LEICESTER WEATHER RED OR SIMILAR APPROVED
	BRICK - TBC
	RENDER - WEBER 'CHALK WHITE'
	RENDER - WEBER 'CORNISH'
	RENDER - WEBER 'OCHRE ROSE'
	SMALLER SYMBOL DENOTES SECONDARY FACING MATERIAL OR SCREEN WALLS, ETC.
ROOFING MATERIALS	
	MARLEY 'RIVENDALE' SLATE GREY OR SIMILAR APPROVED
	MARLEY 'ASHMORE' SMOOTH BROWN OR SIMILAR APPROVED
MISCELLANEOUS	
FASCIA - BLACK	
RAINWATER GOODS - BLACK	
DOORS - IG COMPOSITE OR SIMILAR APPROVED	
GARAGE DOORS - BLACK - HORMAAN STEEL OR SIMILAR APPROVED	
DOOR COLOURS TO BE:-	
* - BLACK	
* - PALE GREEN	
WINDOWS - WHITE uPVC	
ARCHITECTURAL MASONRY - COLOUR: PORTLAND	
TILED CILLS TO MATCH ROOF TILE	
CHIMNEY POTS - TERRACOTTA	




MATERIALS LAYOUT

SCALE: 1:500 @ A2

DATE: AUGUST 2015
DRAWN: DJE

DRAWING TITLE: MATERIALS LAYOUT
DRAWING NO: 0521-PH6-108

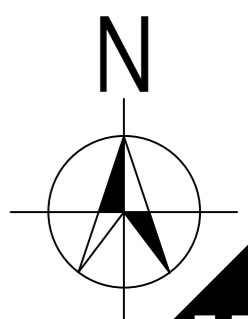

THE OLD BREWERY, LODWAY, BRISTOL BS20 0DH
t:01275 813380 f:01275 813381 e:admin@focusdp.com