



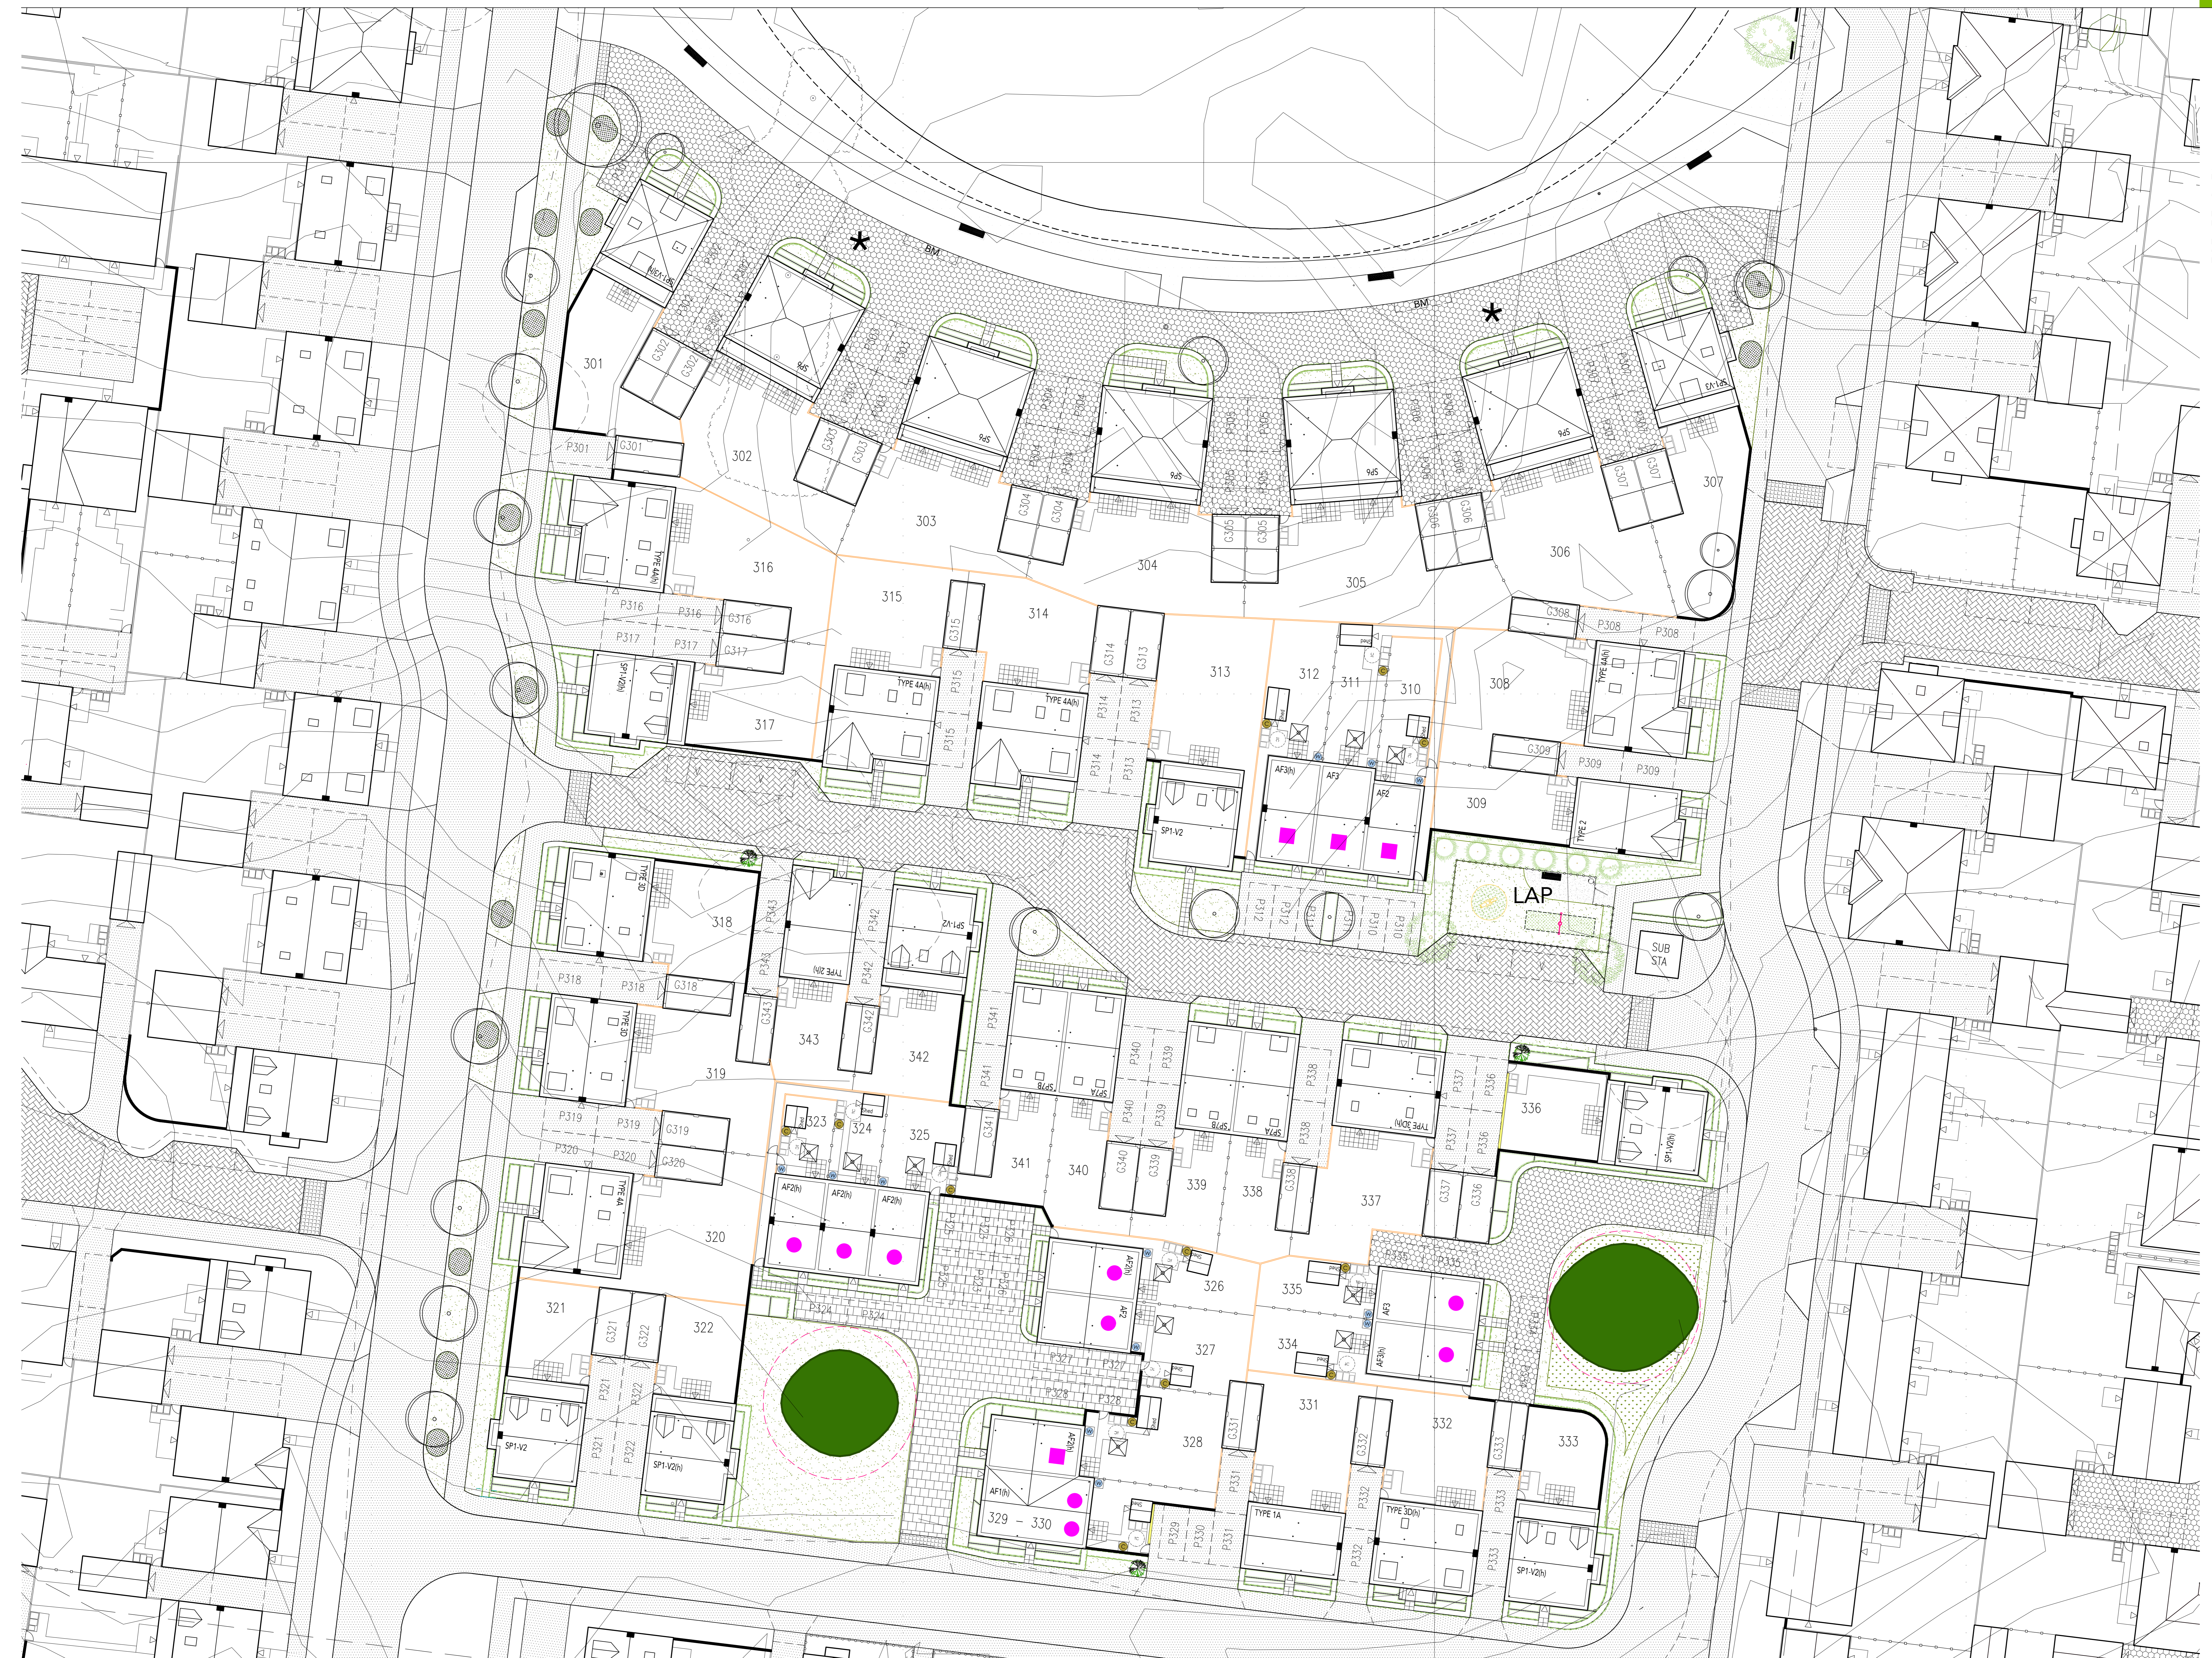

- REVISIONS:**
- A. 2015-12-09: Visibility splay added to junctions, landscaping updated. MED
  - B. 2016-01-12: Plot length updated for Type 1A, Type 1A-SA, Type 2, SP1, Type 3D, Type 4A & SP8 housetypes as per client request. SD
  - C. 2016-02-26: Bulbouts repositioned and on-street parking spaces amended along the road North East of the site. PIA
  - D. 2016-03-22: Amended to suit revised Planning Layout. DJE
  - E. 2016-04-15: Plots 338 & 340 changed from SP7 to SP7A and plots 339 & 341 changed from SP7H to SP7B. additional visitor spaces added, screen wall adjustments made, SP8 footprint amended. AJAJMED
  - F. 2016-05-19: Hardscaping around the substation and Type 3D footprint amended. MED
  - G. 2016-07-13: SP1 footprint reference amended at client request. MED
  - H. 2016-07-15: LAP repositioned at Local Authority request. MED

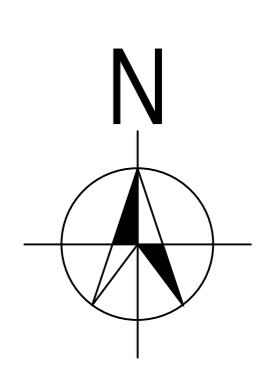

LEGEND	



EXTERNAL WORKS LAYOUT



THE OLD BREWERY, LODWAY, PILL, BRISTOL BS20 0DH  
 01275 813380 01275 813381  
 admin@focusdp.com