




- REVISIONS:
- A. 2015-12-09: Visibility splays added to junctions, landscaping updated. MED
 - B. 2016-01-12: Pavio length updated for Type 1A, Type 1A-SA, Type 2, SP1, Type 3D, Type 4A & SP6 house types as per client request. SO
 - C. 2016-02-26: Buildouts repositioned and on-street parking spaces amended along the road North East of the site. Key plan updated and street scenes unaffected. PVA
 - D. 2016-03-18: Layout amended, street scenes updated accordingly. MED
 - E. 2016-04-29: SP6 house type amended, drawing number amended. MED
 - F. 2016-05-10: Type 3D house type amended. MED



STREET SCENE 1 - CORE HOUSING EAST



KEY PLAN @ 1:1000
0 5 10 15 20 25 30 (m)

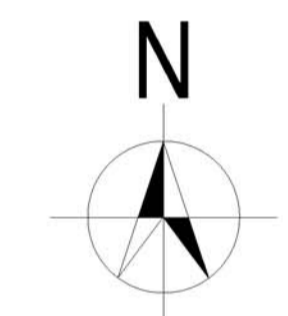

STREET SCENE 2 - CORE HOUSING EAST



STREET SCENE 3 - VILLAGE GREEN