




- KEY** BS 5837 : 2012 Categories
- Tree Category A - High Quality
  - A Category - Hedgerow, Group, Woodland
  - Tree Category B - Moderate Quality
  - B Category - Hedgerow, Group, Woodland
  - Tree Category C - Low Quality
  - C Category - Hedgerow, Group, Woodland
  - Tree Category U - Unsuitable for Retention
  - Root Protection Area to BS 5837:2012
  - Shrub Mass / Offsite Tree
  - Tree / Hedgerow to be Removed
  - Tree Protection Barrier to BS 5837:2012
  - Load Distributing Cellular Confinement Surface - installed in accordance with an approved Arboricultural Method Statement (AMS)
  - Recommended Location for New Tree Planting

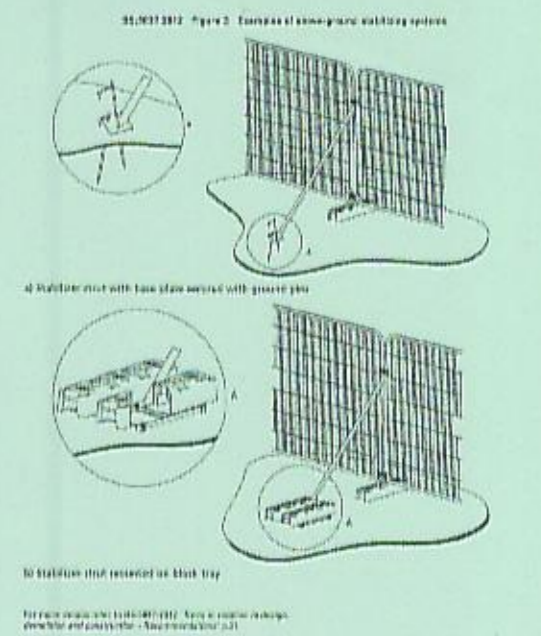

**Note:** The original of this drawing was produced in colour - a monochrome copy should not be relied upon.

Revisions:  
 First Issue - 15/10/2015 AD/TD  
 A - 11/01/2016 ADJ Revised layout  
 0521-PH6-102 A Planning Layout-A2L  
 B - 21/03/2016 ADJ Revised layout  
 0521-102 Planning Layout

**Tree Retention / Loss & Protection Plan - Phase 6**  
**Heyford Park**

Client: Dorchester Group  
 DRWG No: **D.0341\_02** Sheet No: REV: B  
 Drawn by: AD Approved by: MP  
 Date: 21/03/2016  
 Scale: 1:500 B A2