




### LEGEND

FACING MATERIALS	
	IBSTOCK AUDLEY RED MIXTURE OR SIMILAR APPROVED
	BRICK - IBSTOCK LEICESTER WEATHER RED OR SIMILAR APPROVED
	BRICK - TBC
	RENDER - WEBER 'CHALK WHITE'
	RENDER - WEBER 'CORNISH'
	RENDER - WEBER 'OCHRE ROSE'
	SMALLER SYMBOL DENOTES SECONDARY FACING MATERIAL OR SCREEN WALLS, ETC.
ROOFING MATERIALS	
	MARLEY 'RIVENDALE' SLATE GREY OR SIMILAR APPROVED
	MARLEY 'ASHMORE' SMOOTH BROWN OR SIMILAR APPROVED
MISCELLANEOUS	
FASCIA - BLACK RAINWATER GOODS - BLACK	
DOORS - IG COMPOSITE OR SIMILAR APPROVED	
GARAGE DOORS - BLACK - HORMAAN STEEL OR SIMILAR APPROVED	
DOOR COLOURS TO BE:- * - BLACK * - PALE GREEN	
WINDOWS - WHITE uPVC	
ARCHITECTURAL MASONRY - COLOUR: PORTLAND	
TILED CHILLS TO MATCH ROOF TILE	
CHIMNEY POTS - TERRACOTTA	



- REVISIONS:
- A. 2015-12-09. Visibility splays added to junctions, landscaping updated. MED
  - B. 2016-01-12. Patio length updated for Type 1A, Type 1A-SA, Type 2, SP1, Type 3D, Type 4A & SP6 house types as per client request. SO
  - C. 2016-02-26. Buildouts repositioned and on-street parking spaces amended along the road North East of the site. Materials layout unaffected. PVA
  - D. 2016-03-22. Amended to suit revised Planning Layout. DJE

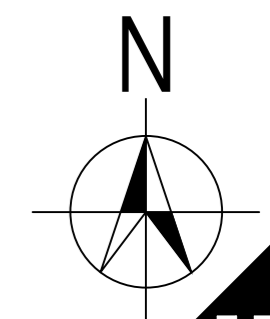

### MATERIALS LAYOUT

SCALE: 1:500 @ A2  
0 5 10m

DATE: AUGUST 2015  
DRAWN: DJE

DRAWING TITLE: MATERIALS LAYOUT  
DRAWING NO: 0521-PH6-108

