



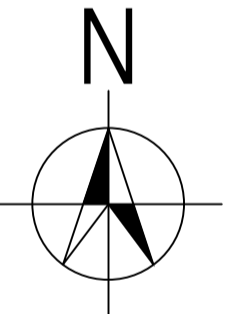

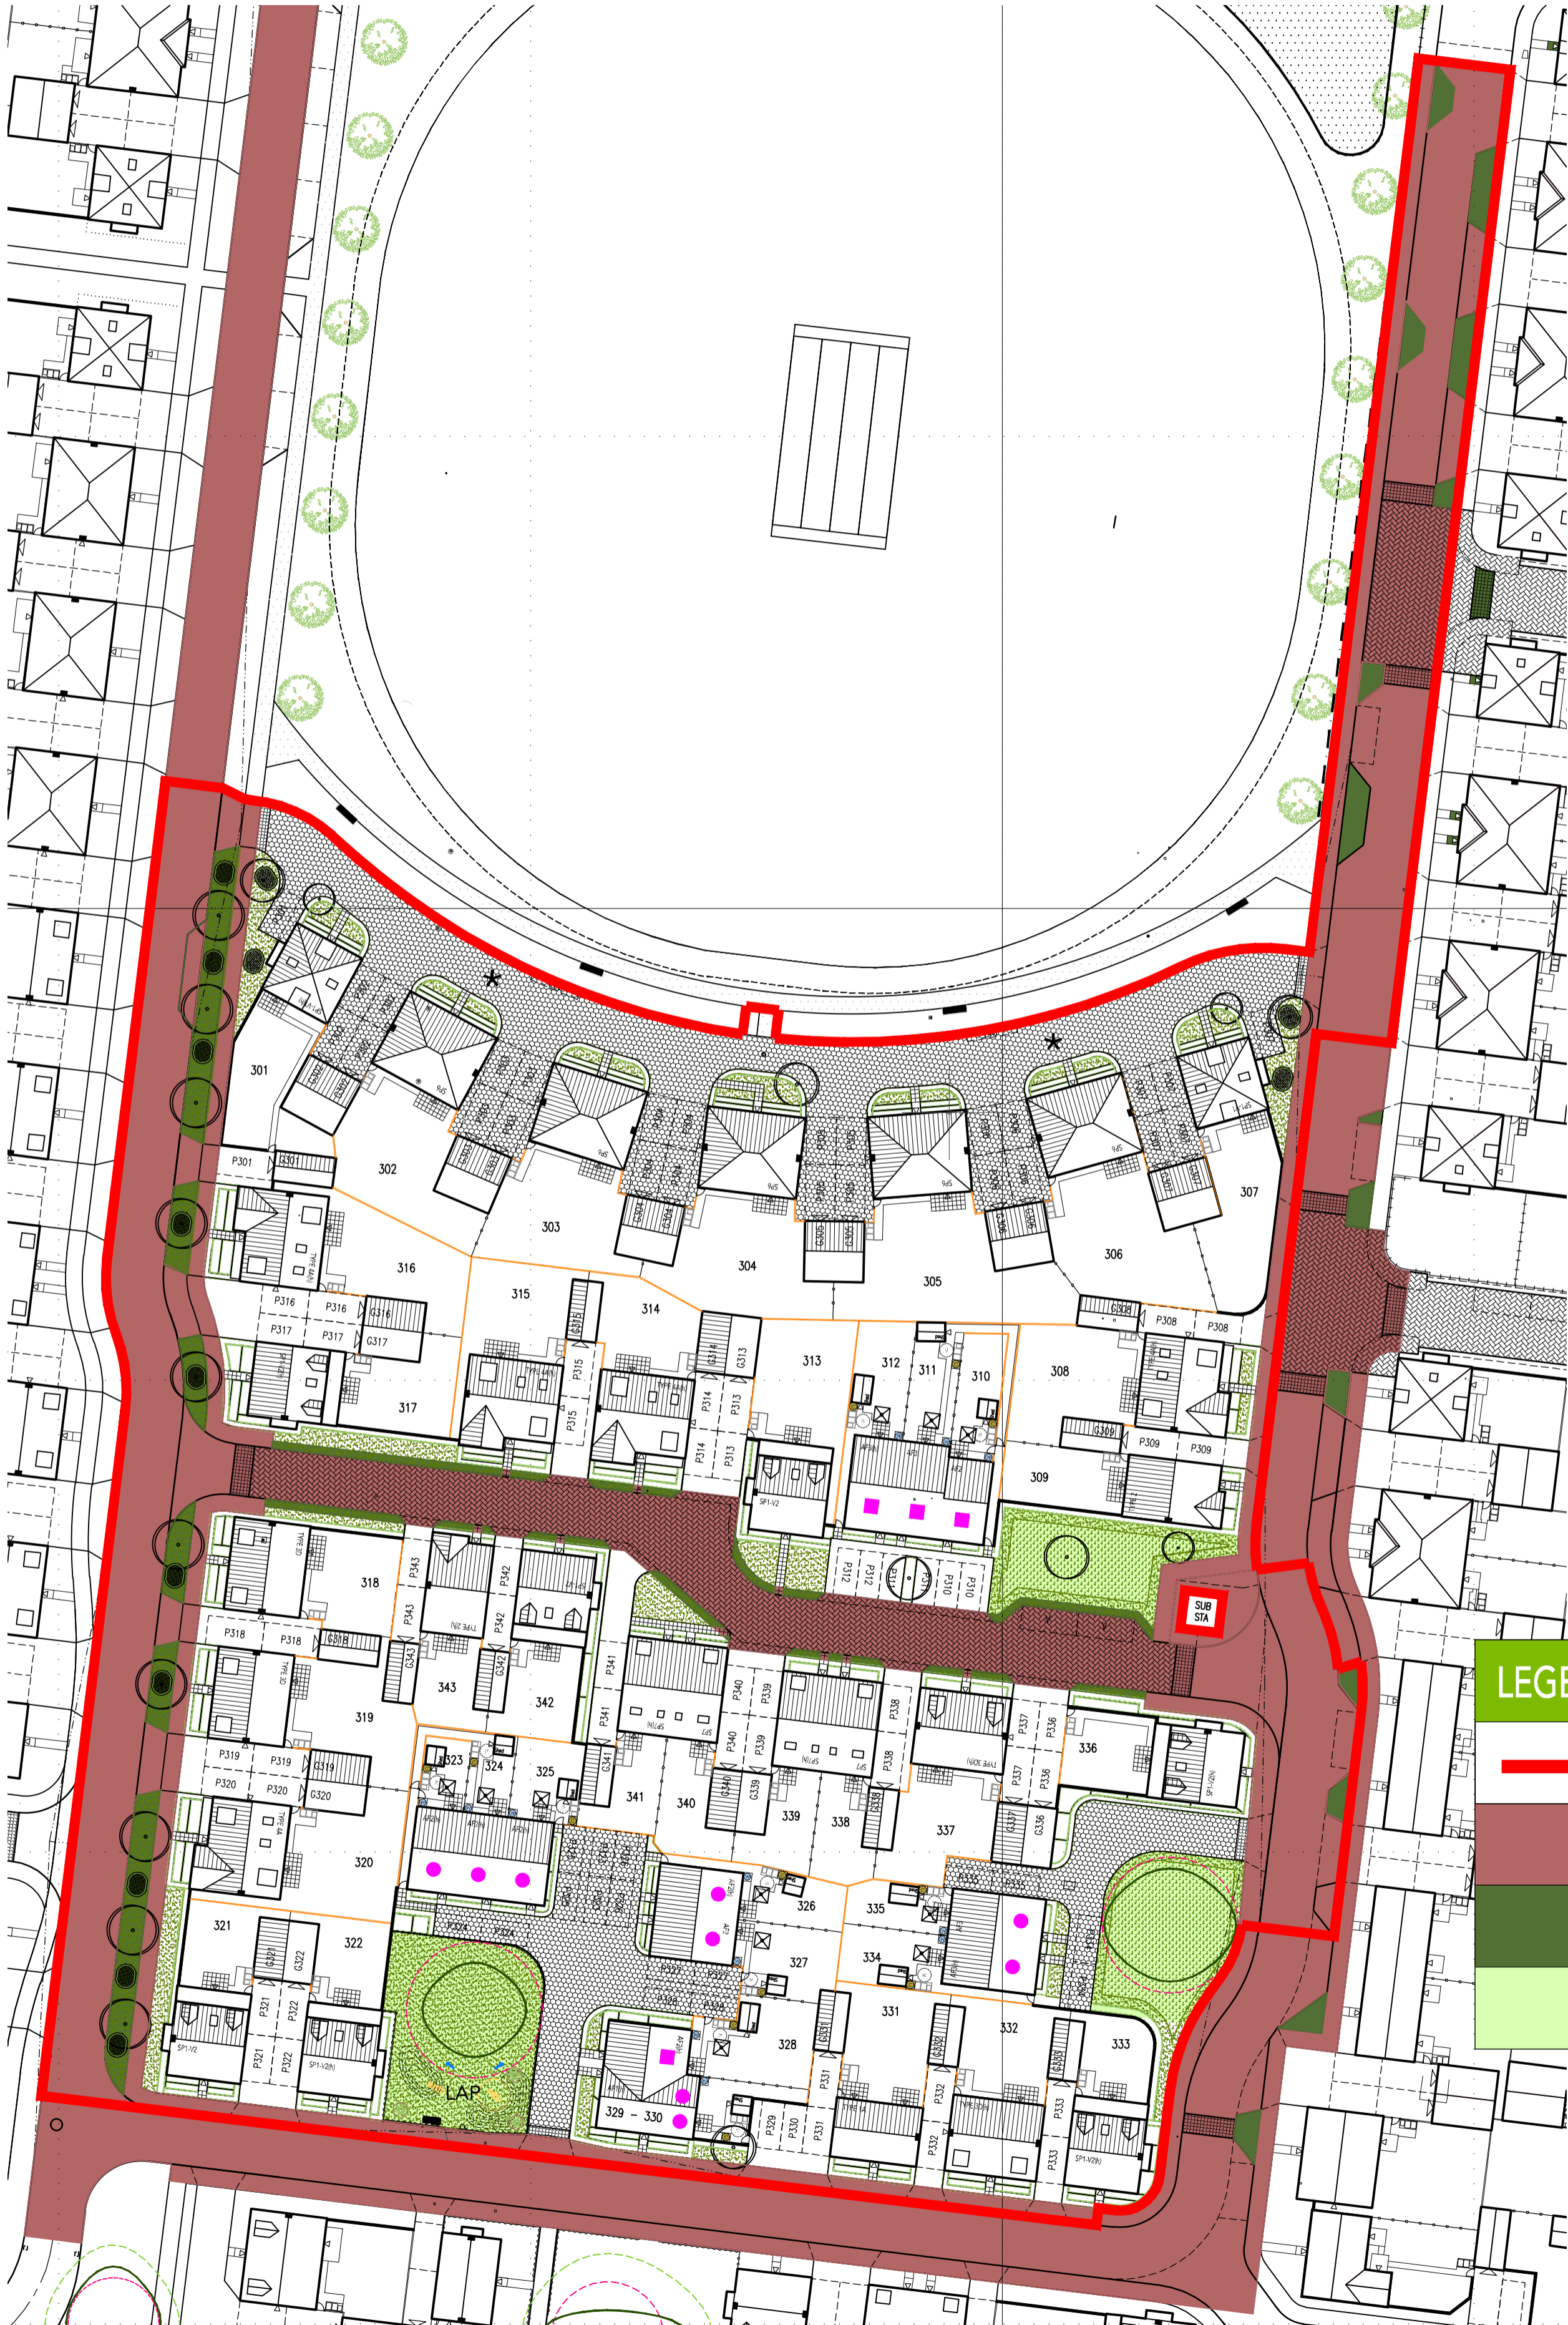

REVISIONS:

- A. 2015-12-03. Visibility splays added to junctions, landscaping and areas of adoptable highway and verges updated. DW
- B. 2016-01-12. Patio length updated for Type 1A, Type 1A-SA, Type 2, SP1, Type 3D, Type 4A & SP6 housetypes as per client request. SO
- C. 2016-02-26. Buildouts repositioned and on-street parking spaces amended along the road North East of the site. Area of adoptable highway and verges updated to suit. PVA
- D. 2016-03-22. Amended to suit revised Planning Layout. DJE



LEGEND	
	APPLICATION BOUNDARY
	AREA OF ADOPTABLE HIGHWAY
	AREA OF ADOPTABLE VERGE
	OPEN SPACE UNDER MANAGEMENT COMPANY