





REVISION/S:


..

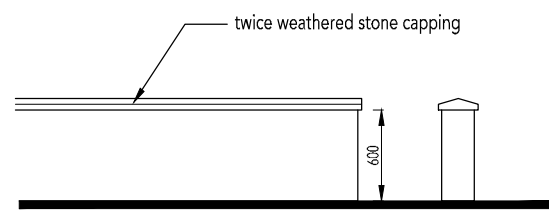


600mm High Screen Wall

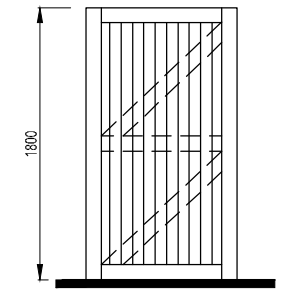

Side Access Gate 1800mm High

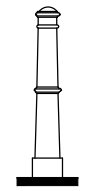


Retractable Metal Bollard

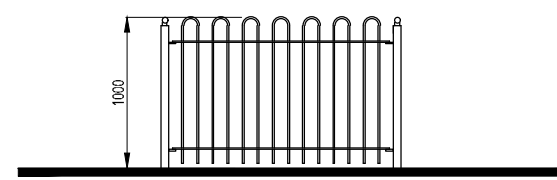


1000mm High Bow Top Railings

PLEASE NOTE:


MATERIALS TO SCREEN WALLS & MASONRY PIERS TO BE INDICATED ON MATERIALS LAYOUT DRG NO: 0521-PH6-108.

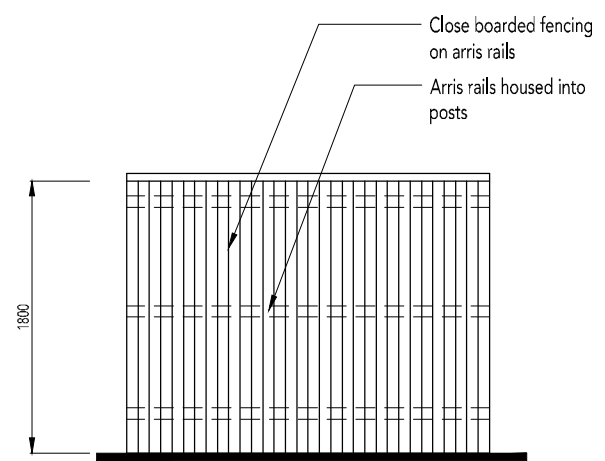

Close Board Fence 1800mm High

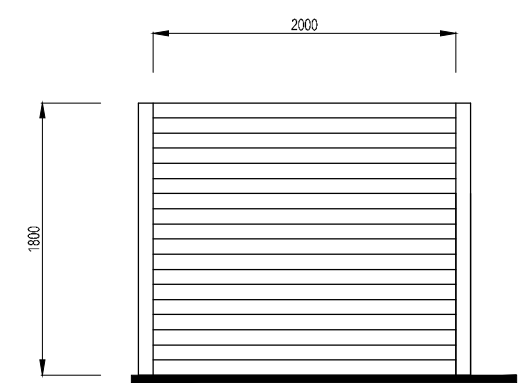

Plot Division Panel Fence 1800mm High

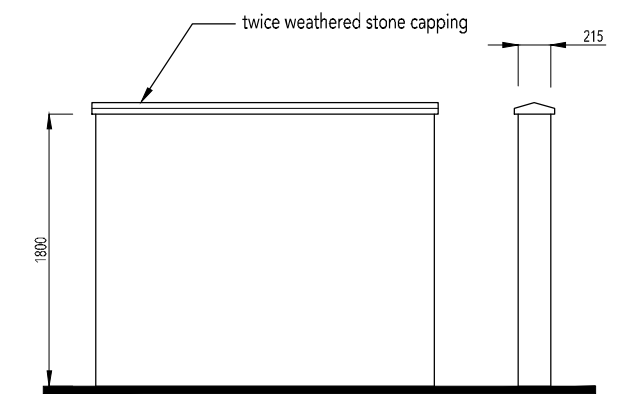

1800mm High Screen Wall

