



CORE HOUSING EAST


SINGLE GARAGE

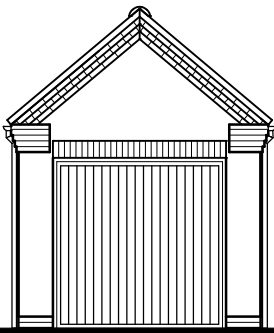


FRONT ELEVATION

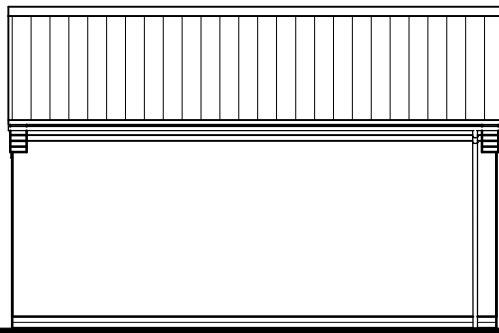

SIDE ELEVATION

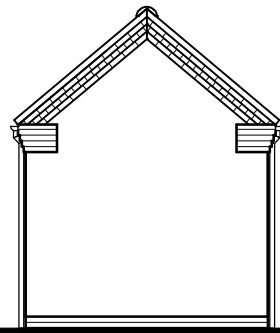

REAR ELEVATION

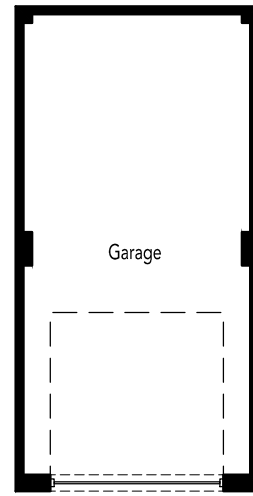


PLAN




REVISION/S:

- A. 2016-03-22. Amended to accord with revised Planning Layout 0521-102-D. Sheet size reduced to suit. DJE


DOUBLE GARAGE

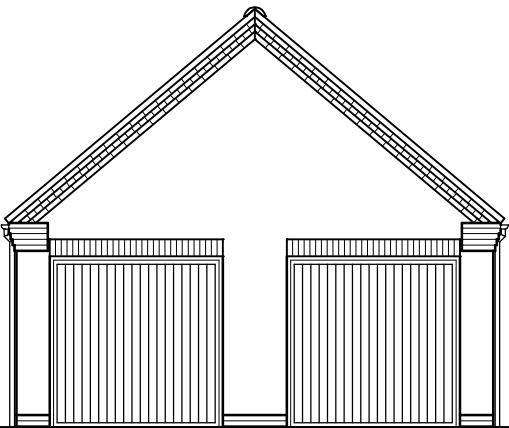

FRONT ELEVATION

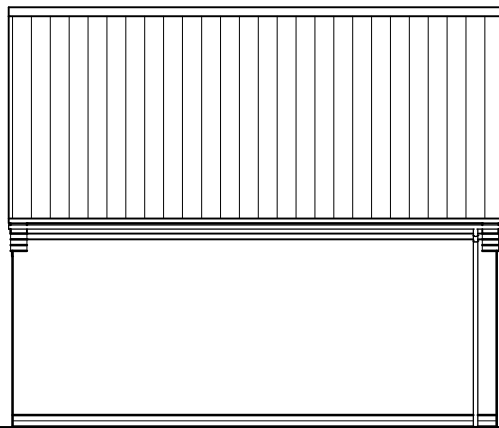

SIDE ELEVATION

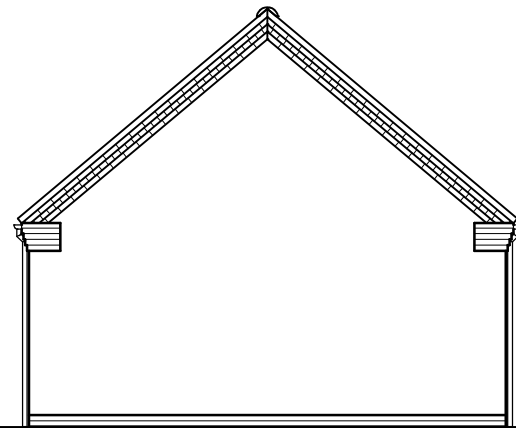


REAR ELEVATION


N.B. For facing & Roofing Materials please refer to the Materials Layout Drg. No. 0521-PH6-108.
For personnel door locations please refer to the External Works Layout Drg. No. 0521-PH6-104.

VILLAGE GREEN


DOUBLE GARAGE

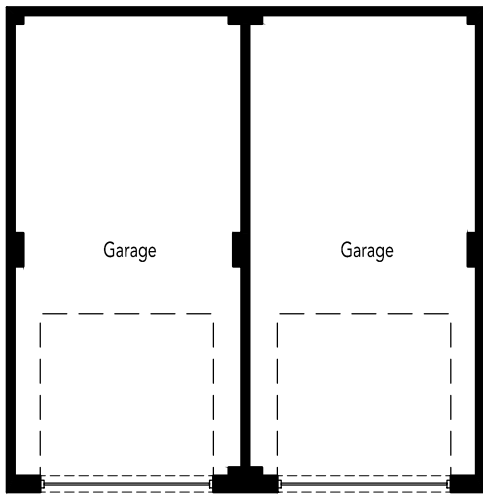


PLAN

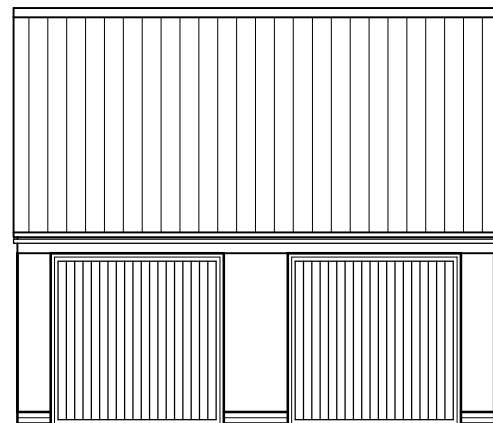

FRONT ELEVATION

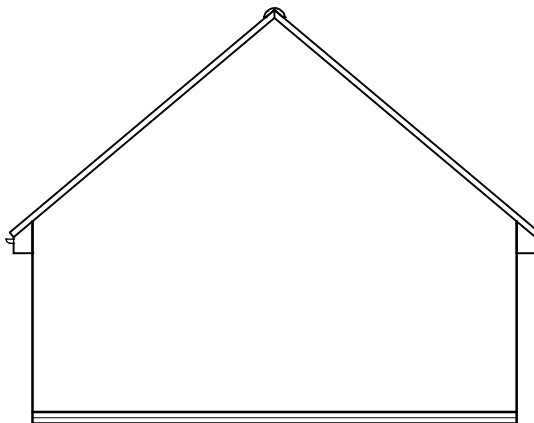

SIDE ELEVATION

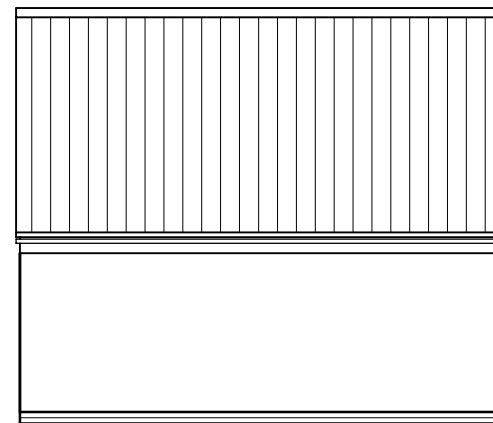

REAR ELEVATION

GARAGES