

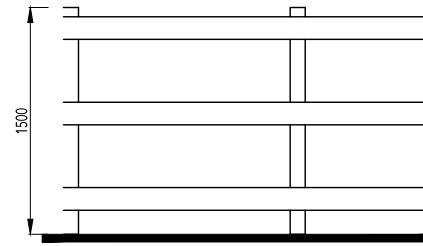


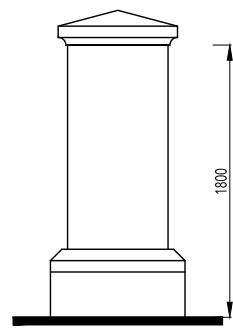


REVISION/S:





 1800mm High Pier




 1500mm High Post & Rail Fence

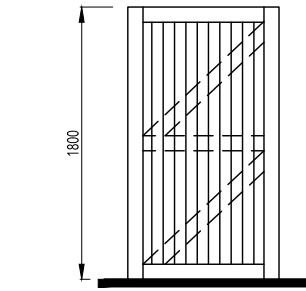

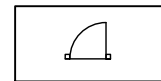
 1800mm High Side Access Gate

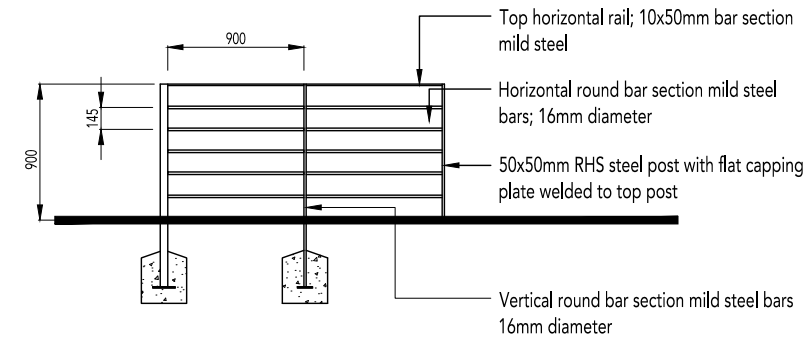

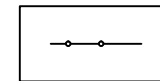
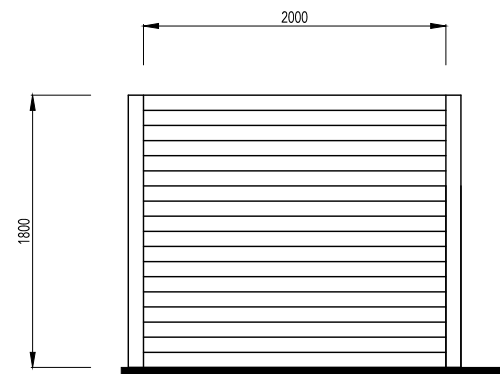
 900mm High Estate Railings

PLEASE NOTE:


MATERIALS TO SCREEN WALLS & MASONRY PIERS TO BE INDICATED ON MATERIALS LAYOUT DRG NO: 0521-PH4-5B-108.

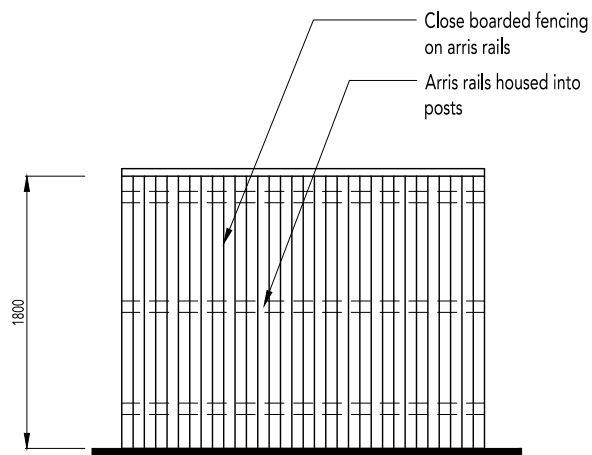


 1800mm High Close Board Fence



 1800mm High Plot Division Panel Fence

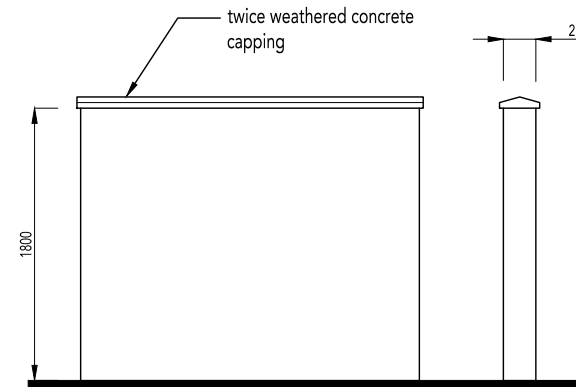

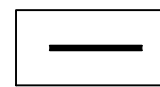 1800mm High Screen Wall