


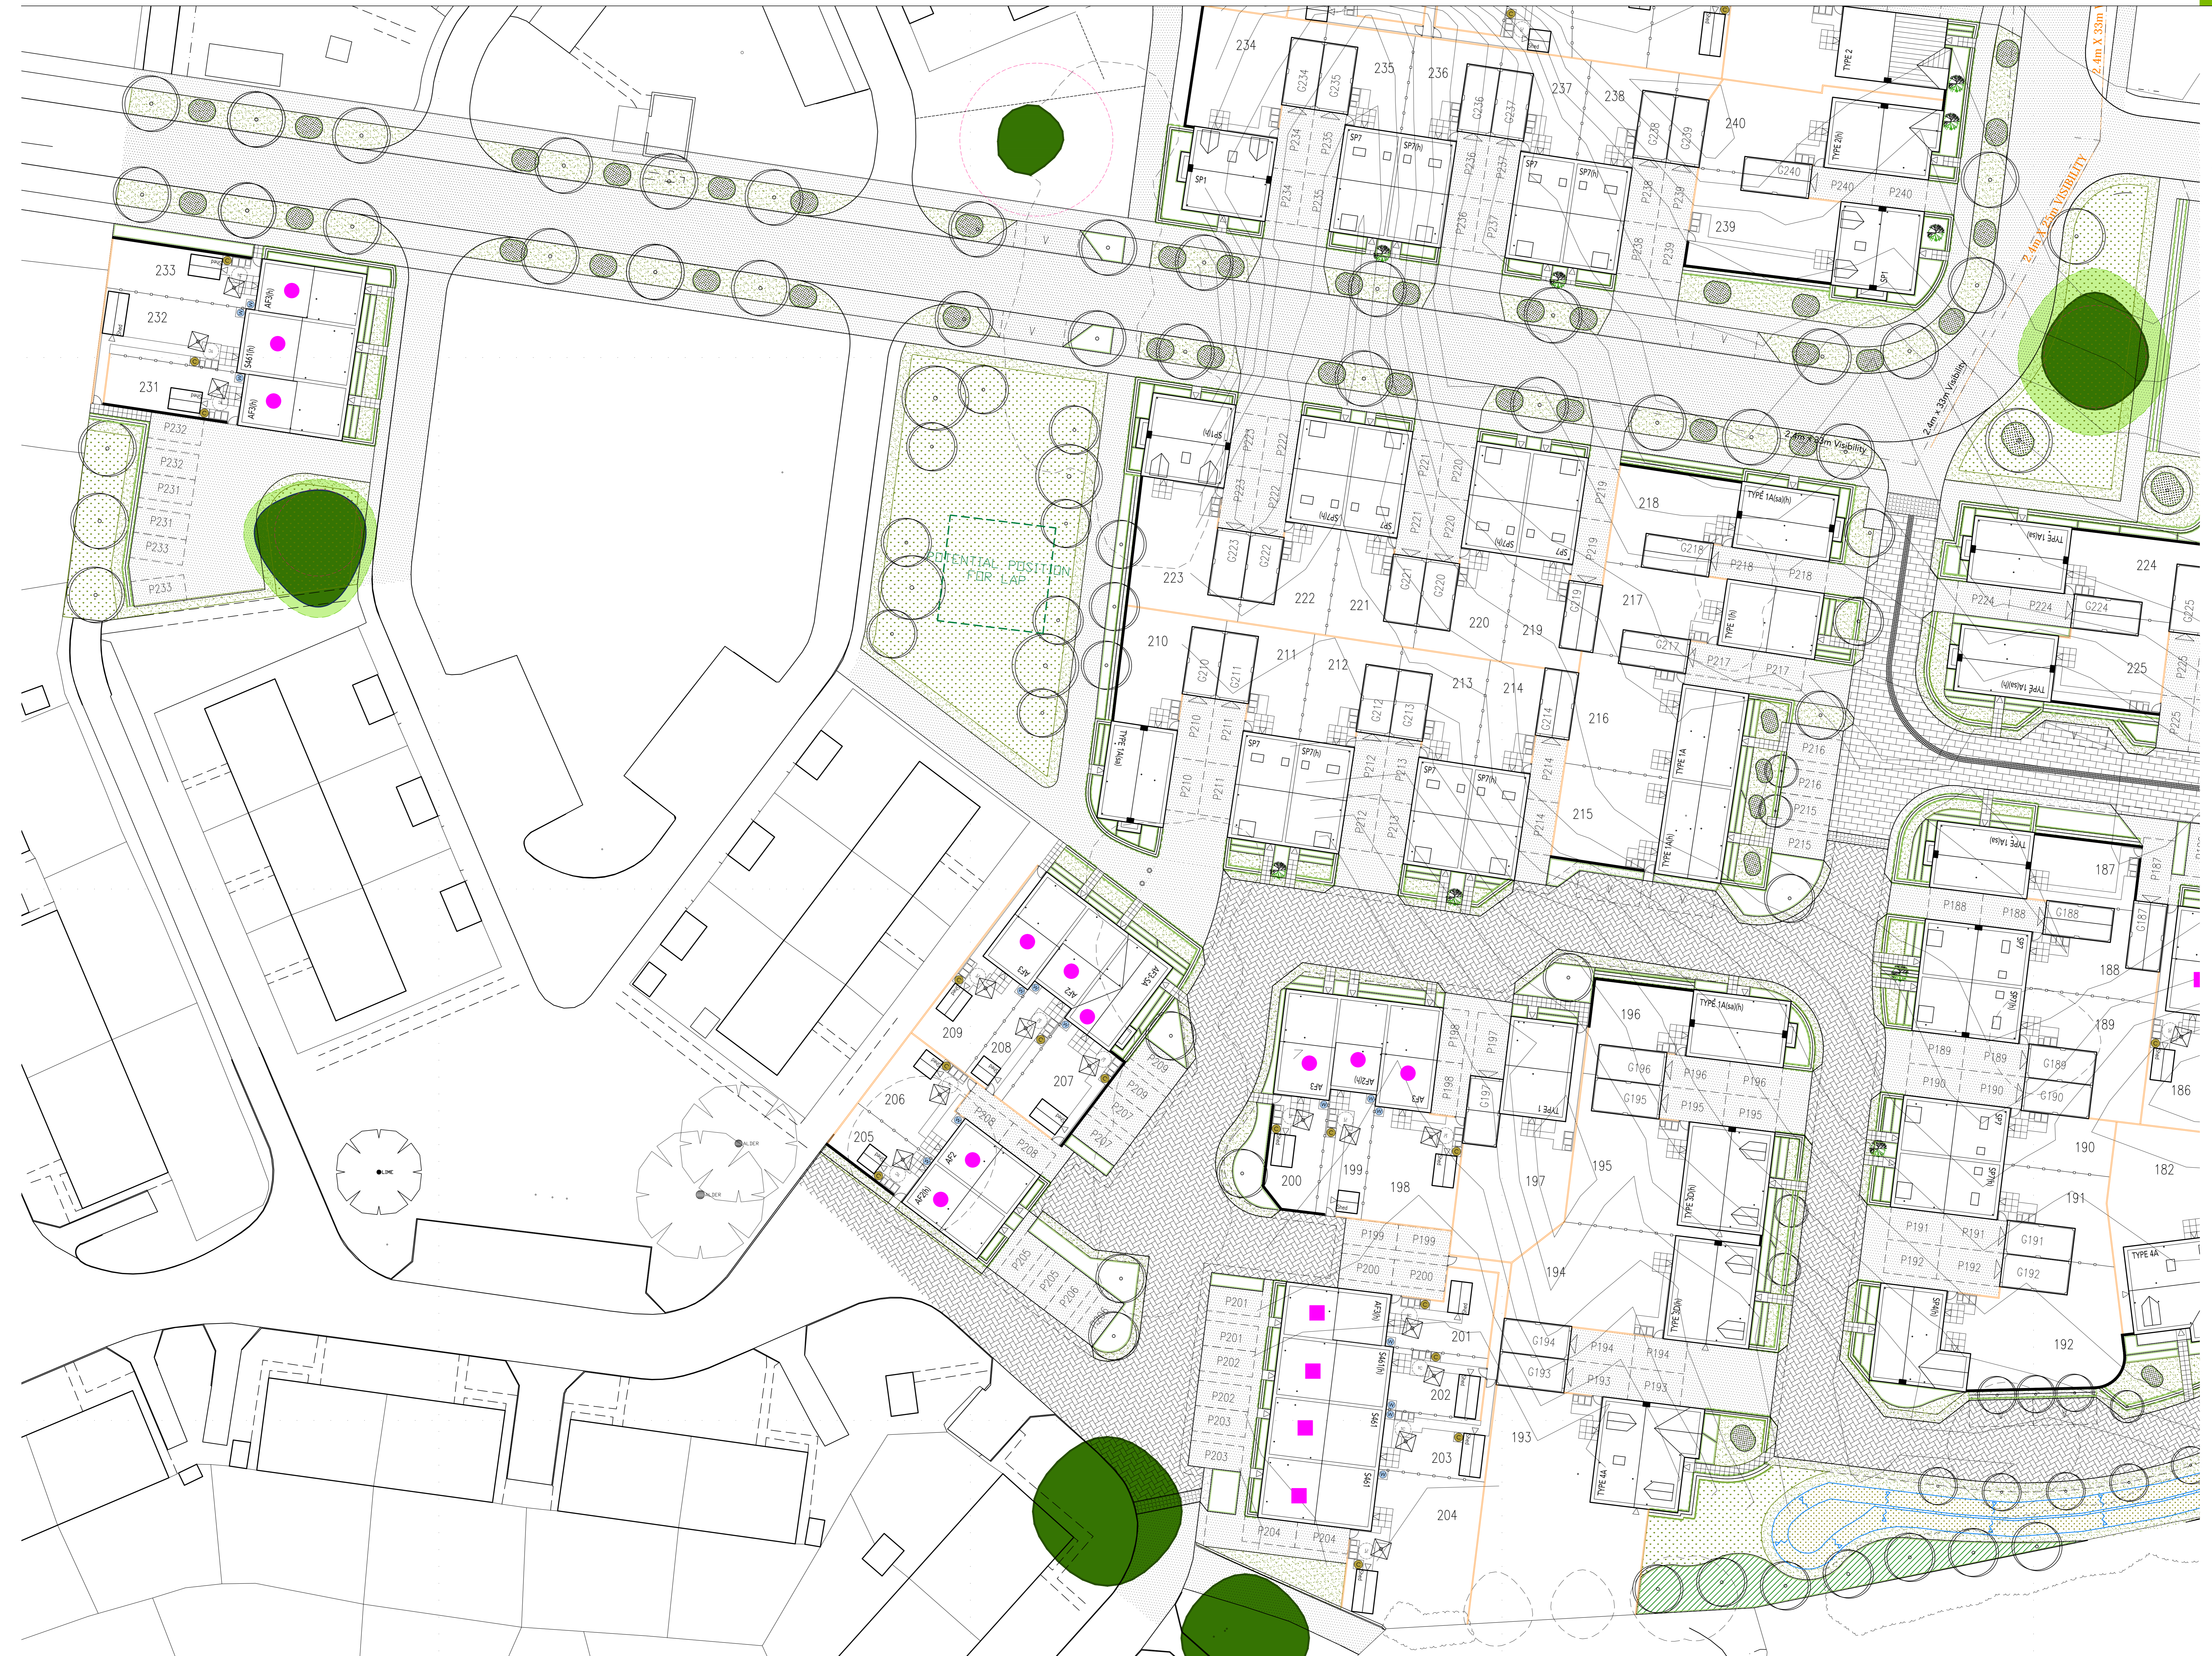

REVISIONS:
 A 2015-06-30 Piles 160-161, 170-172, 178-181, 183-185, 210 & 223 amended at client's request. Verge widths changed from 1.0m to 0.80m following engineer's comments. External works updated to suit. PVA



LEGEND	
	EXISTING TREE TO BE MAINTAINED WITH WATER CATCHER
	EXISTING TREE TO BE REMOVED
	POTENTIAL POSITION FOR LAP
	EXISTING VEGETATION TO BE MAINTAINED
	EXISTING VEGETATION TO BE REMOVED
	2.4m x 33m Visibility
	2.4m x 30m Visibility

