





DORCHESTER GROUP

REVISIONS:


- A. 2015-12-08. Lockable access gate, Timber knee railing, Stock Proof fencing and Screen Wall with trellis added. DW

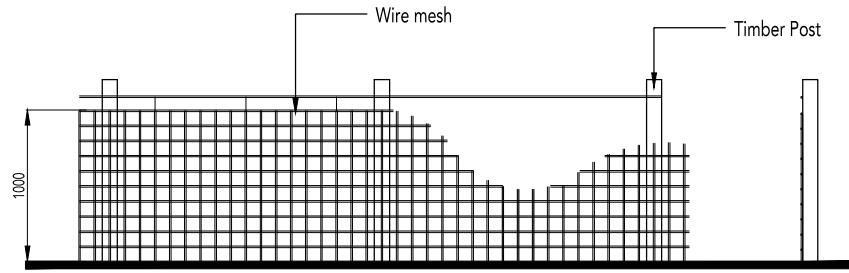


1000mm High Stock Proof Fencing

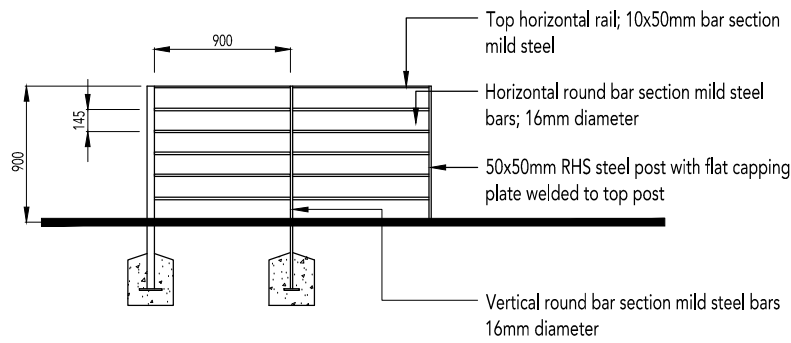


900mm High Estate Railings

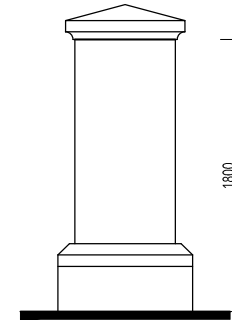


1800mm High Pier

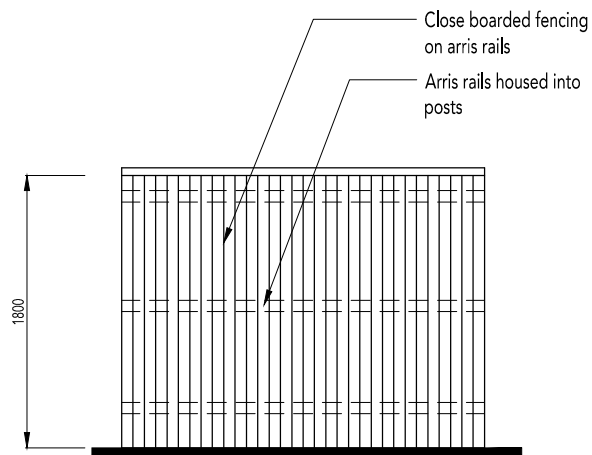

1800mm High Close Board Fence

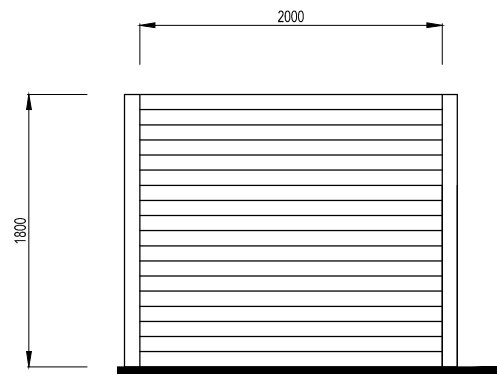

1800mm High Plot Division Panel Fence

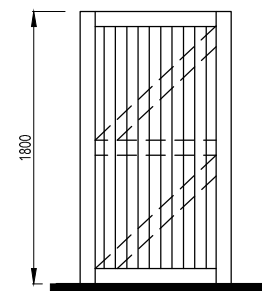


1800mm High Side Access Gate




300mm High Timber Knee Railing

PLEASE NOTE:


MATERIALS TO SCREEN WALLS & MASONRY PIERS TO BE INDICATED ON MATERIALS LAYOUT DRG NO: 0521-PH4-5B-108.

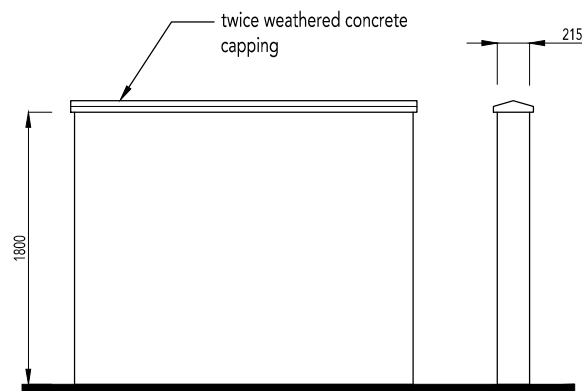


1800mm High Screen Wall

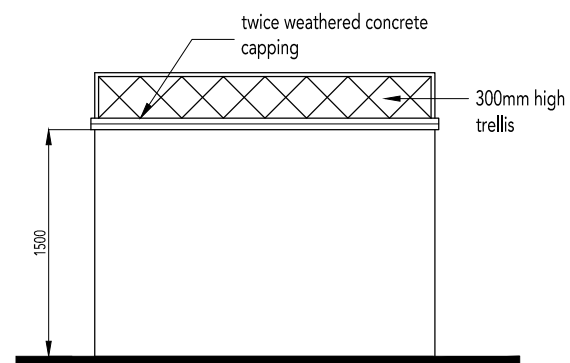

300mm High Trellis on 1500mm High Screen Wall

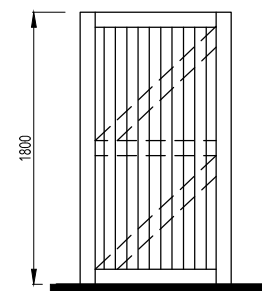

1800mm High Timber Lockable Gate For Access To The Maintenance Strip

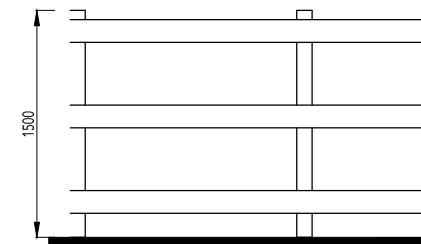

1500mm High Post & Rail Fence