



Back Elevation (of face)

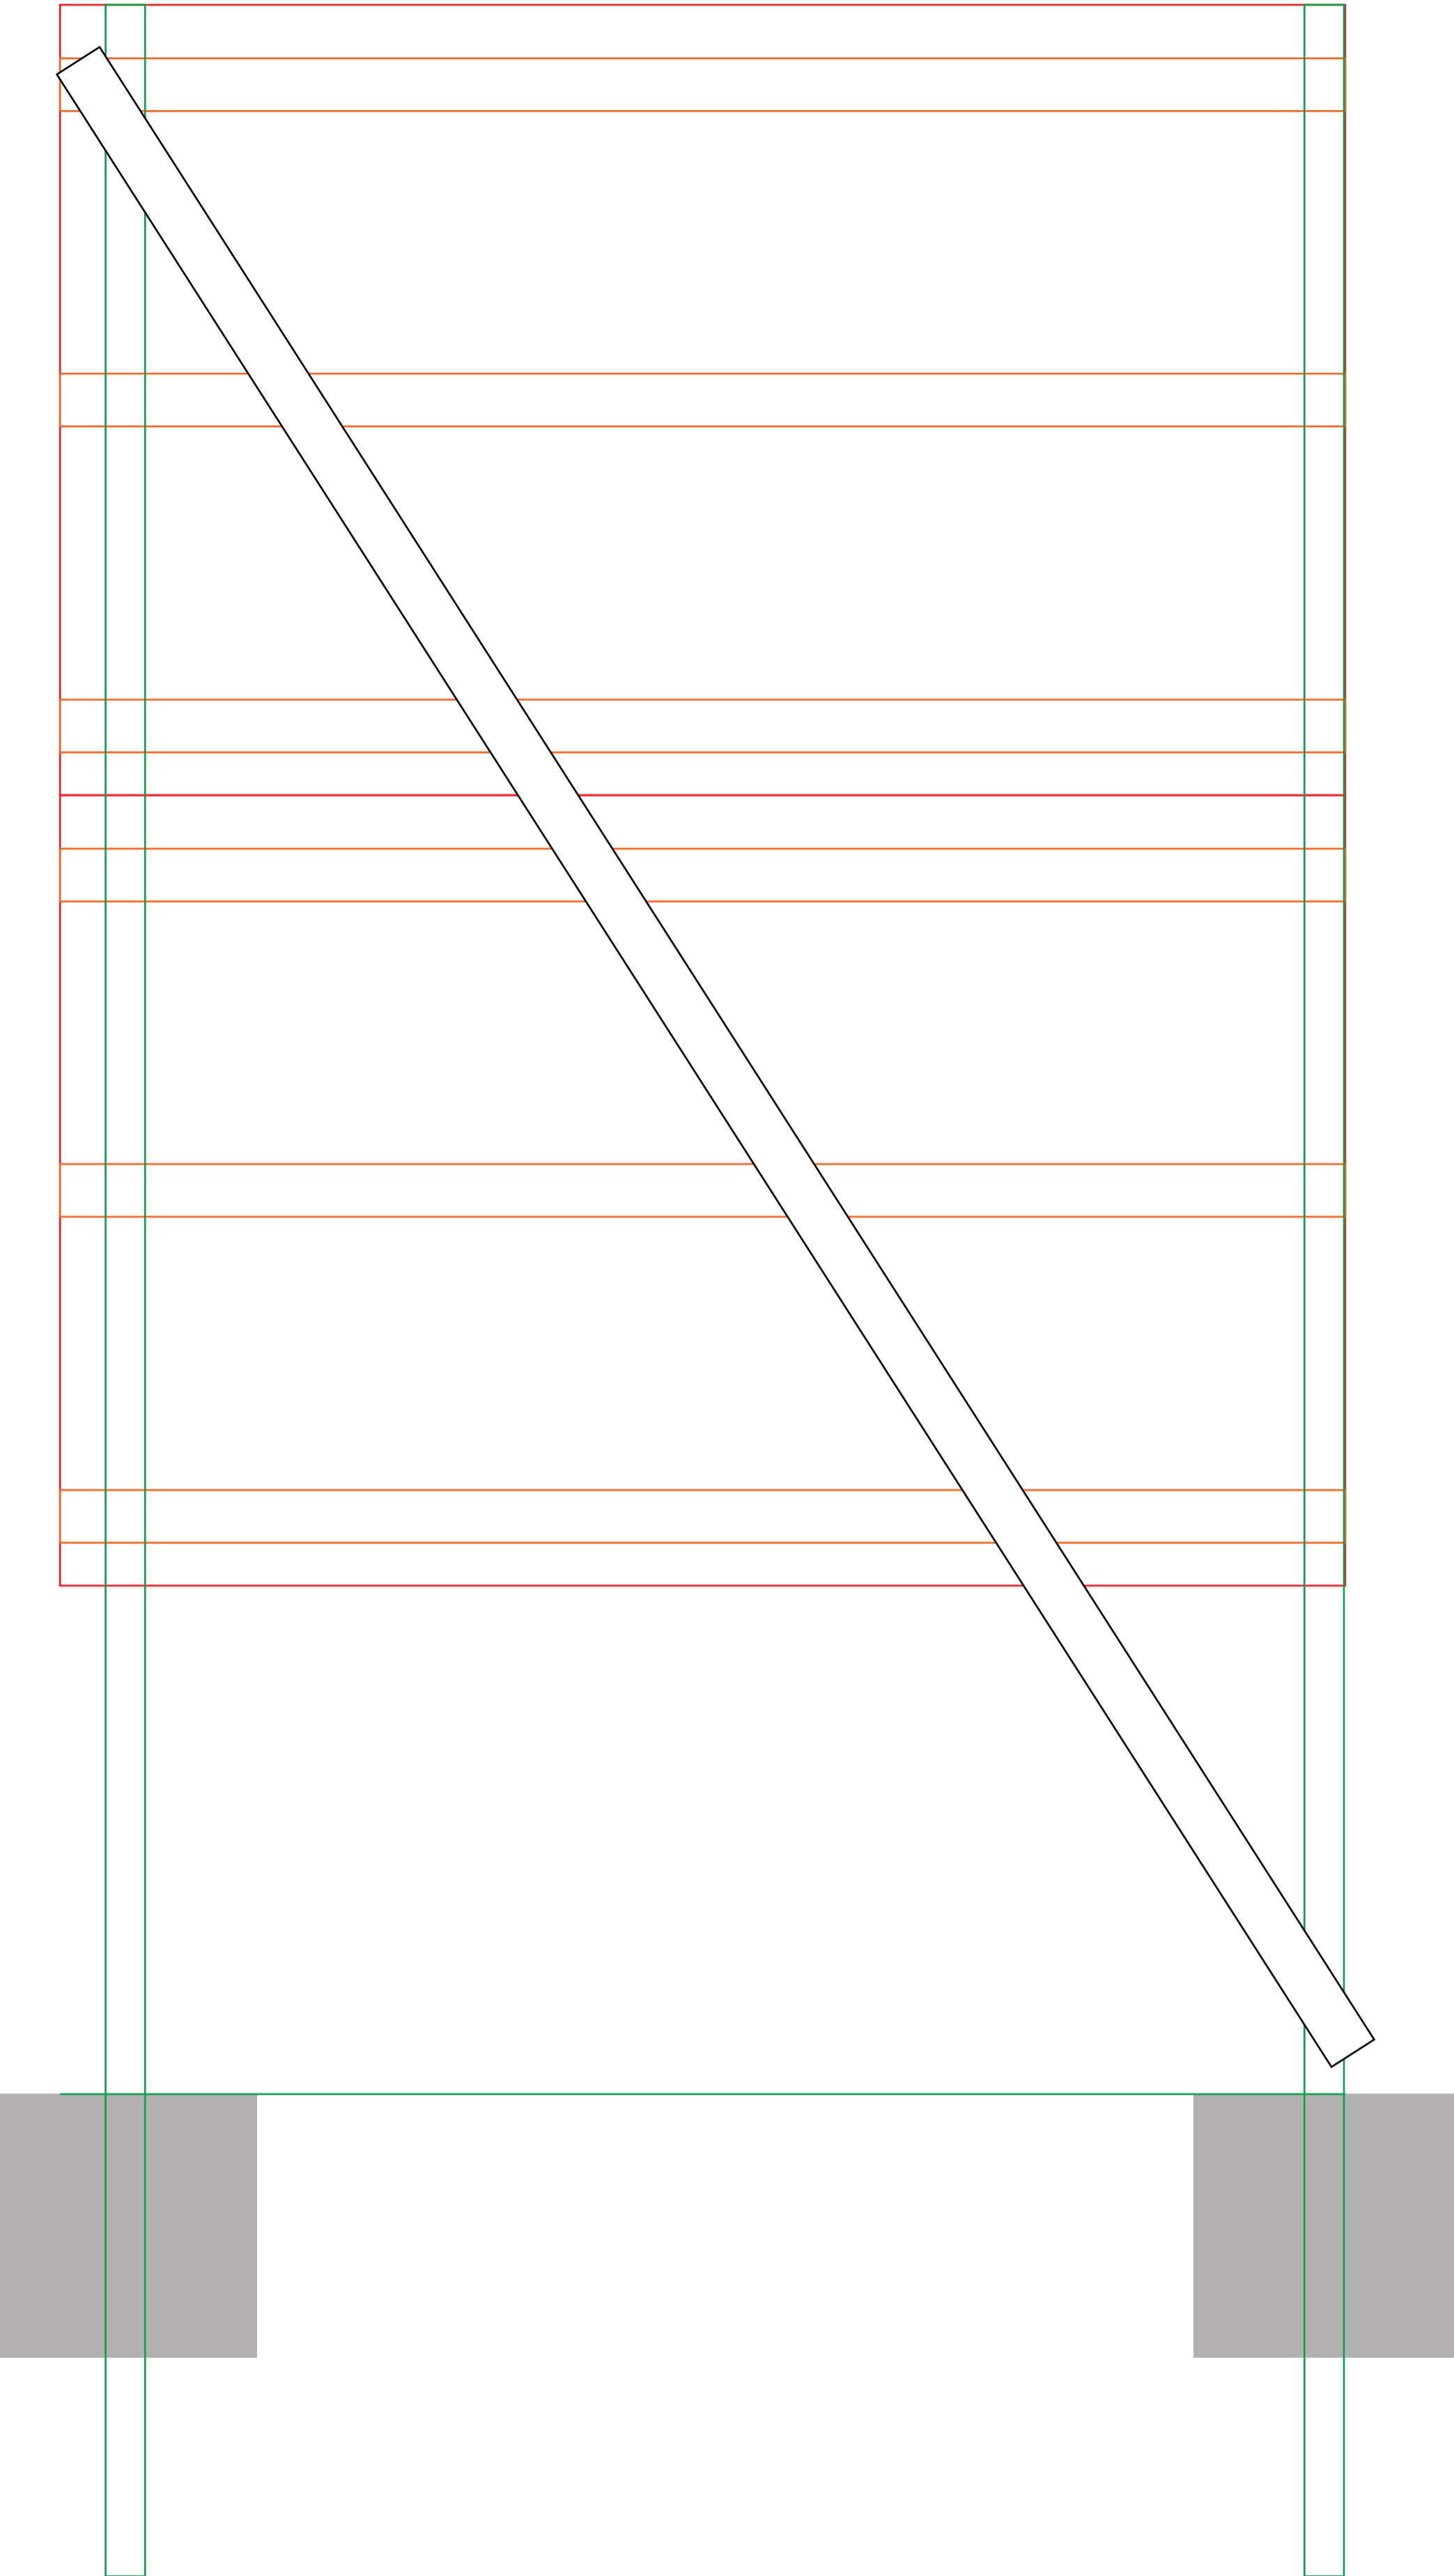

Plan

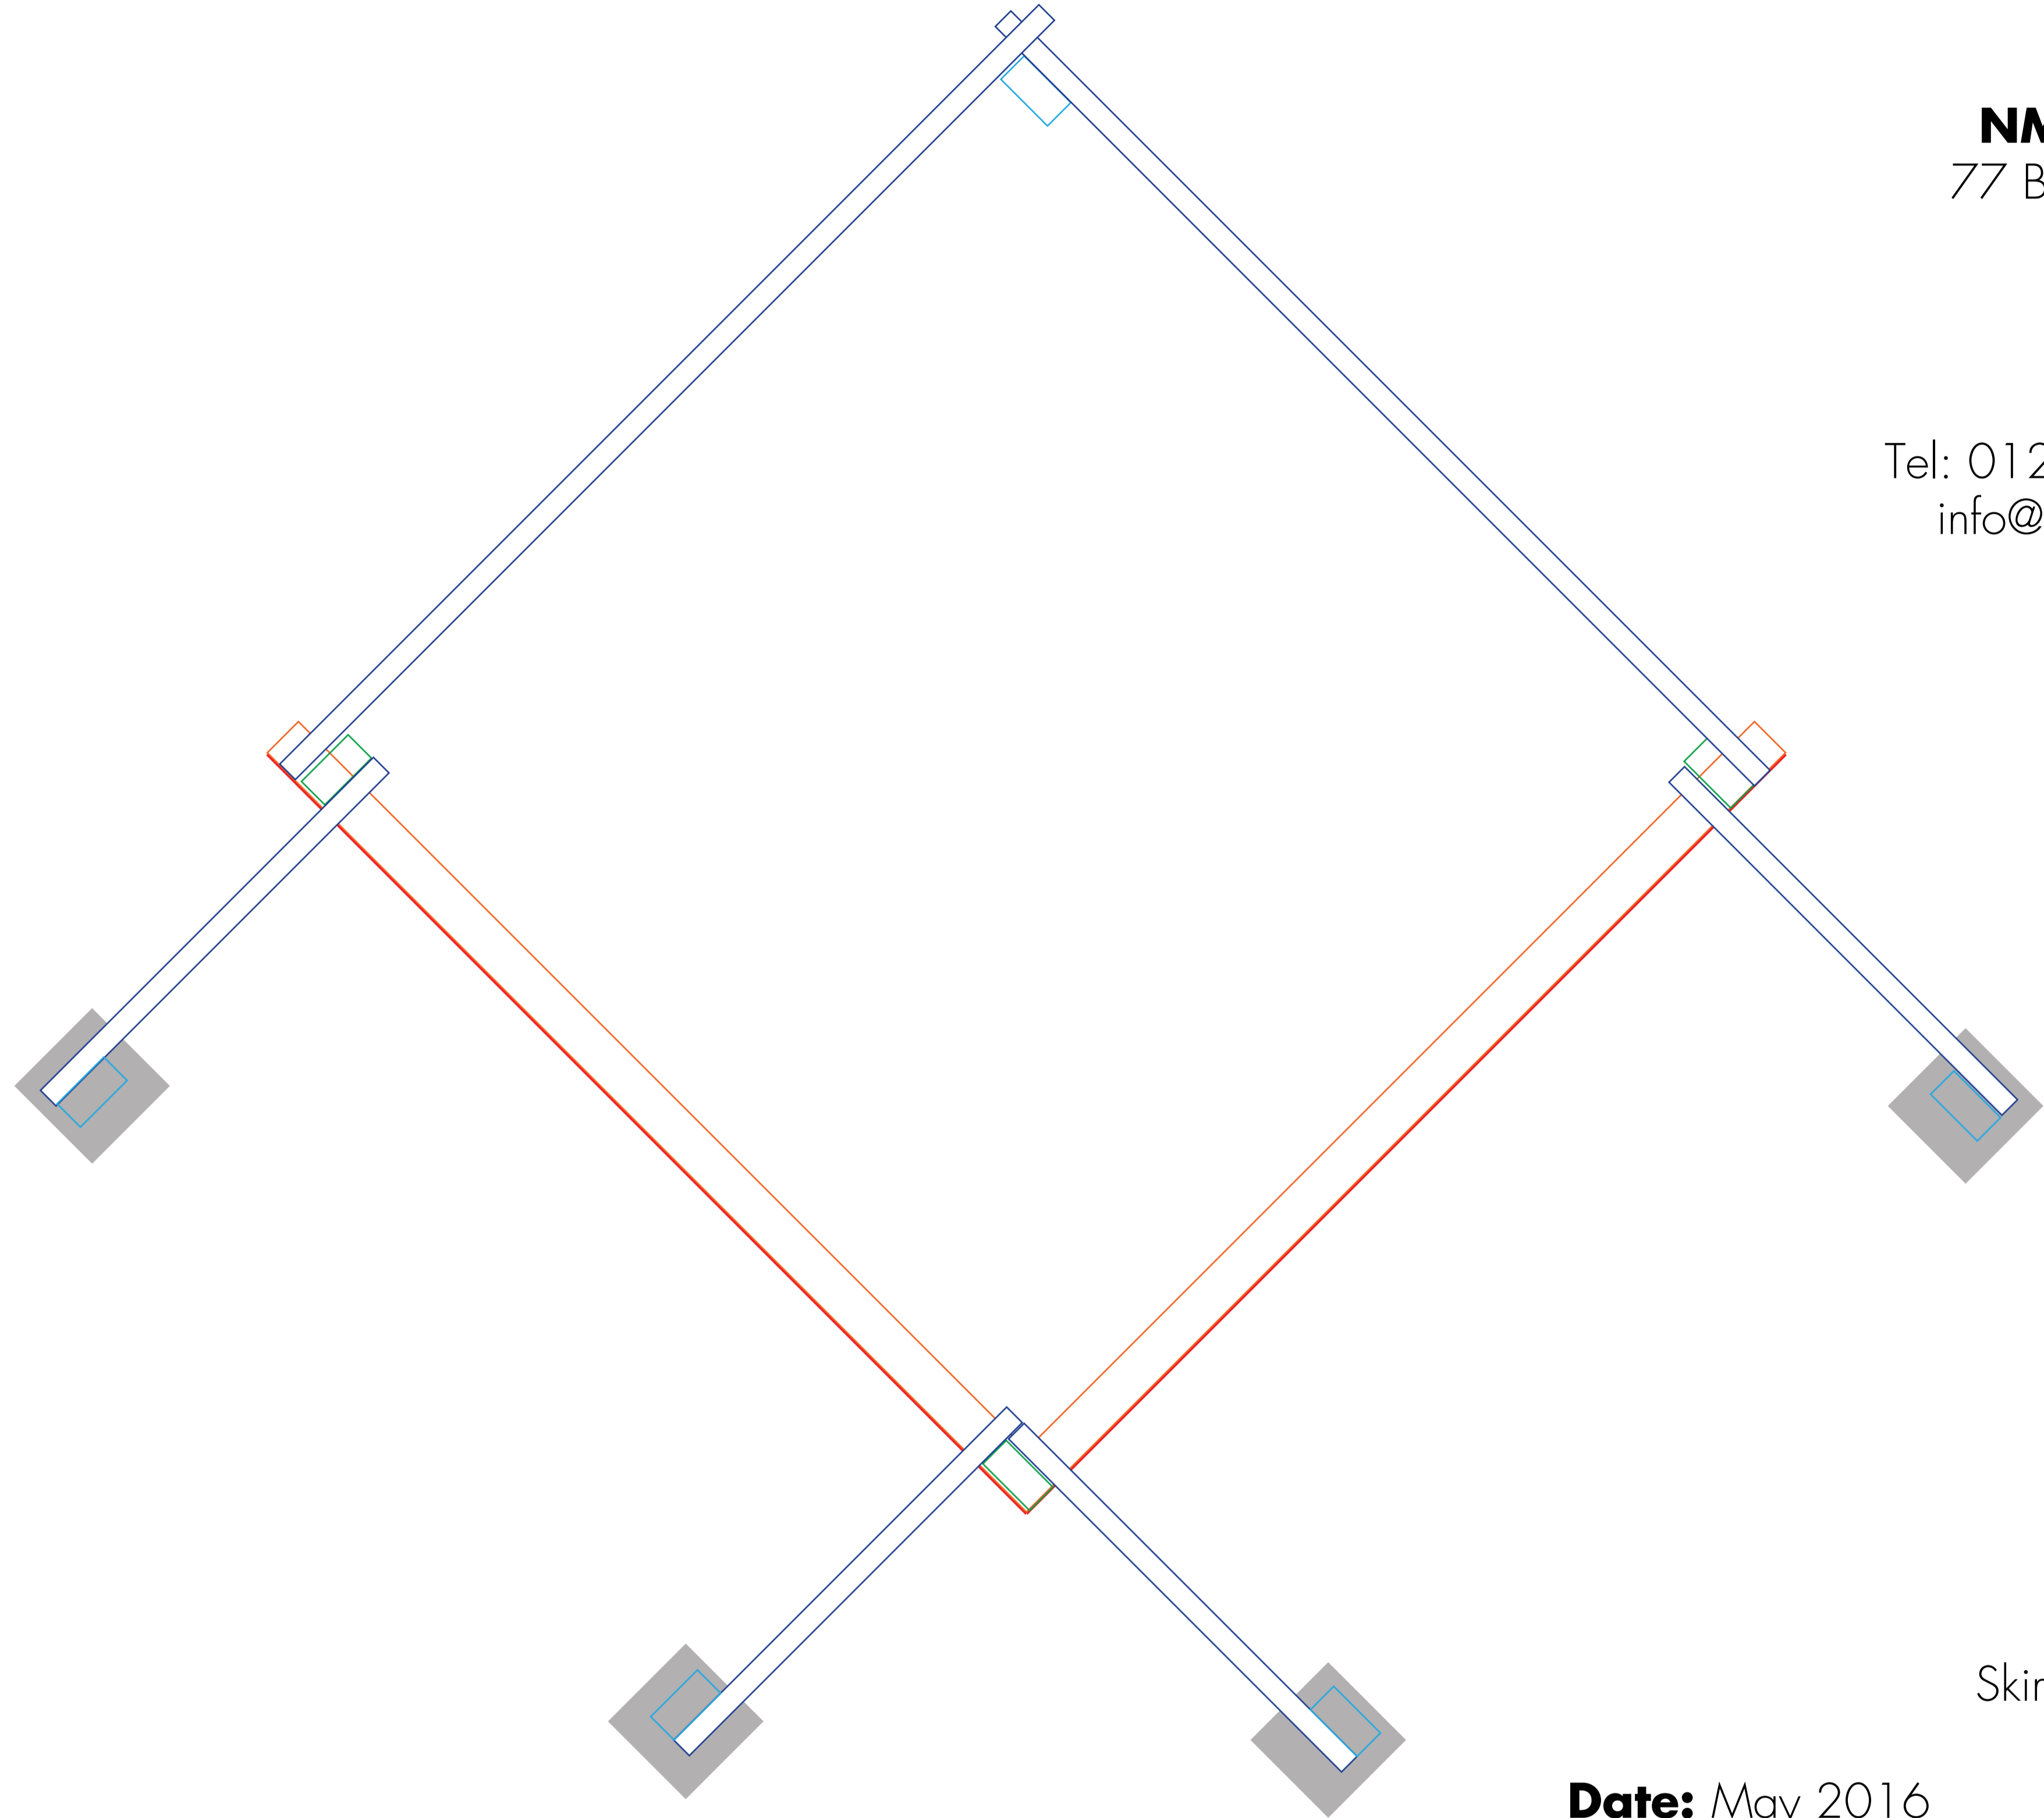

- 4 off 3mm dibond panels (1.5m x 2.44m)
- 4 off 4.88m 150mm x 75mm timber uprights
- 12 off 2.44m 100mm x 50mm timber crossrails
- 6 off 2.446m 100mm x 50mm timber front/back stays
- 2 off 4.88m 100mm x 50mm timber 'z' braces
- 6 off .75m 100mm x 75mm timber pointers



NM Signs Ltd.

77 Baltimore Road
Great Barr
Birmingham
B42 1DG

Tel: 0121 357 9357
info@nmsigns.co.uk

Project

Skimmingdish Lane

Location

Skimmingdish Lane
Bicester
OX27 8UW

Date: May 2016

Paper Size
A1

Scale
1:10

Drawing Ref.
ALBLAN-SL-20052016

Project

10ft x 8ft
Portrait
V board
Timber Structure