

SAFETY HEALTH AND ENVIRONMENTAL

THERE ARE NO EXCEPTIONAL RISKS ASSOCIATED WITH THESE WORKS. REFER TO THE DESIGNERS RISK ASSESSMENT FOR THE FULL ASSESSMENT OF RISKS.


1. CONTRACTORS MUST CHECK ALL DIMENSIONS AND FIGURED DIMENSIONS ARE TO BE REPORTED TO THE ARCHITECT PRIOR TO PROCEEDING. © THIS DRAWING IS COPYRIGHTED BY WOODS HARDWICK.
2. REPRODUCED FROM OS EITMAP © BY PERMITS SURVEY ON BEHALF OF THE CONTROLLER OF HER MAJESTY'S STATIONERY OFFICE. © CROWN COPYRIGHT 2008. ALL RIGHTS RESERVED. LICENCE NUMBER 100007126.
3. UNTIL TECHNICAL APPROVAL HAS BEEN OBTAINED FROM THE LOCAL AUTHORITY, ALL DRAWINGS ARE ISSUED AS PRELIMINARY AND NOT FOR CONSTRUCTION. SHOULD THE CONTRACTOR COMMENCE SITE WORK PRIOR TO APPROVAL BEING GIVEN IT IS ENTIRELY AT HIS OWN RISK.

BUILDING 315 IS ACCESSED BY THE NORTHERN ROLLER SHUTTER DOOR. ACCESS TO THE BUILDING FROM THE NORTH. PREDOMINANTLY ACCESS THE BUILDING FROM THE NORTH.

Building 315

BUILDING 315 IS CURRENTLY USED AS ANCILLARY STORAGE TO OPERATIONS AT BUILDING 151. EMPLOYEE PARKING PROVIDED AT BUILDING 151.

Heritage Centre

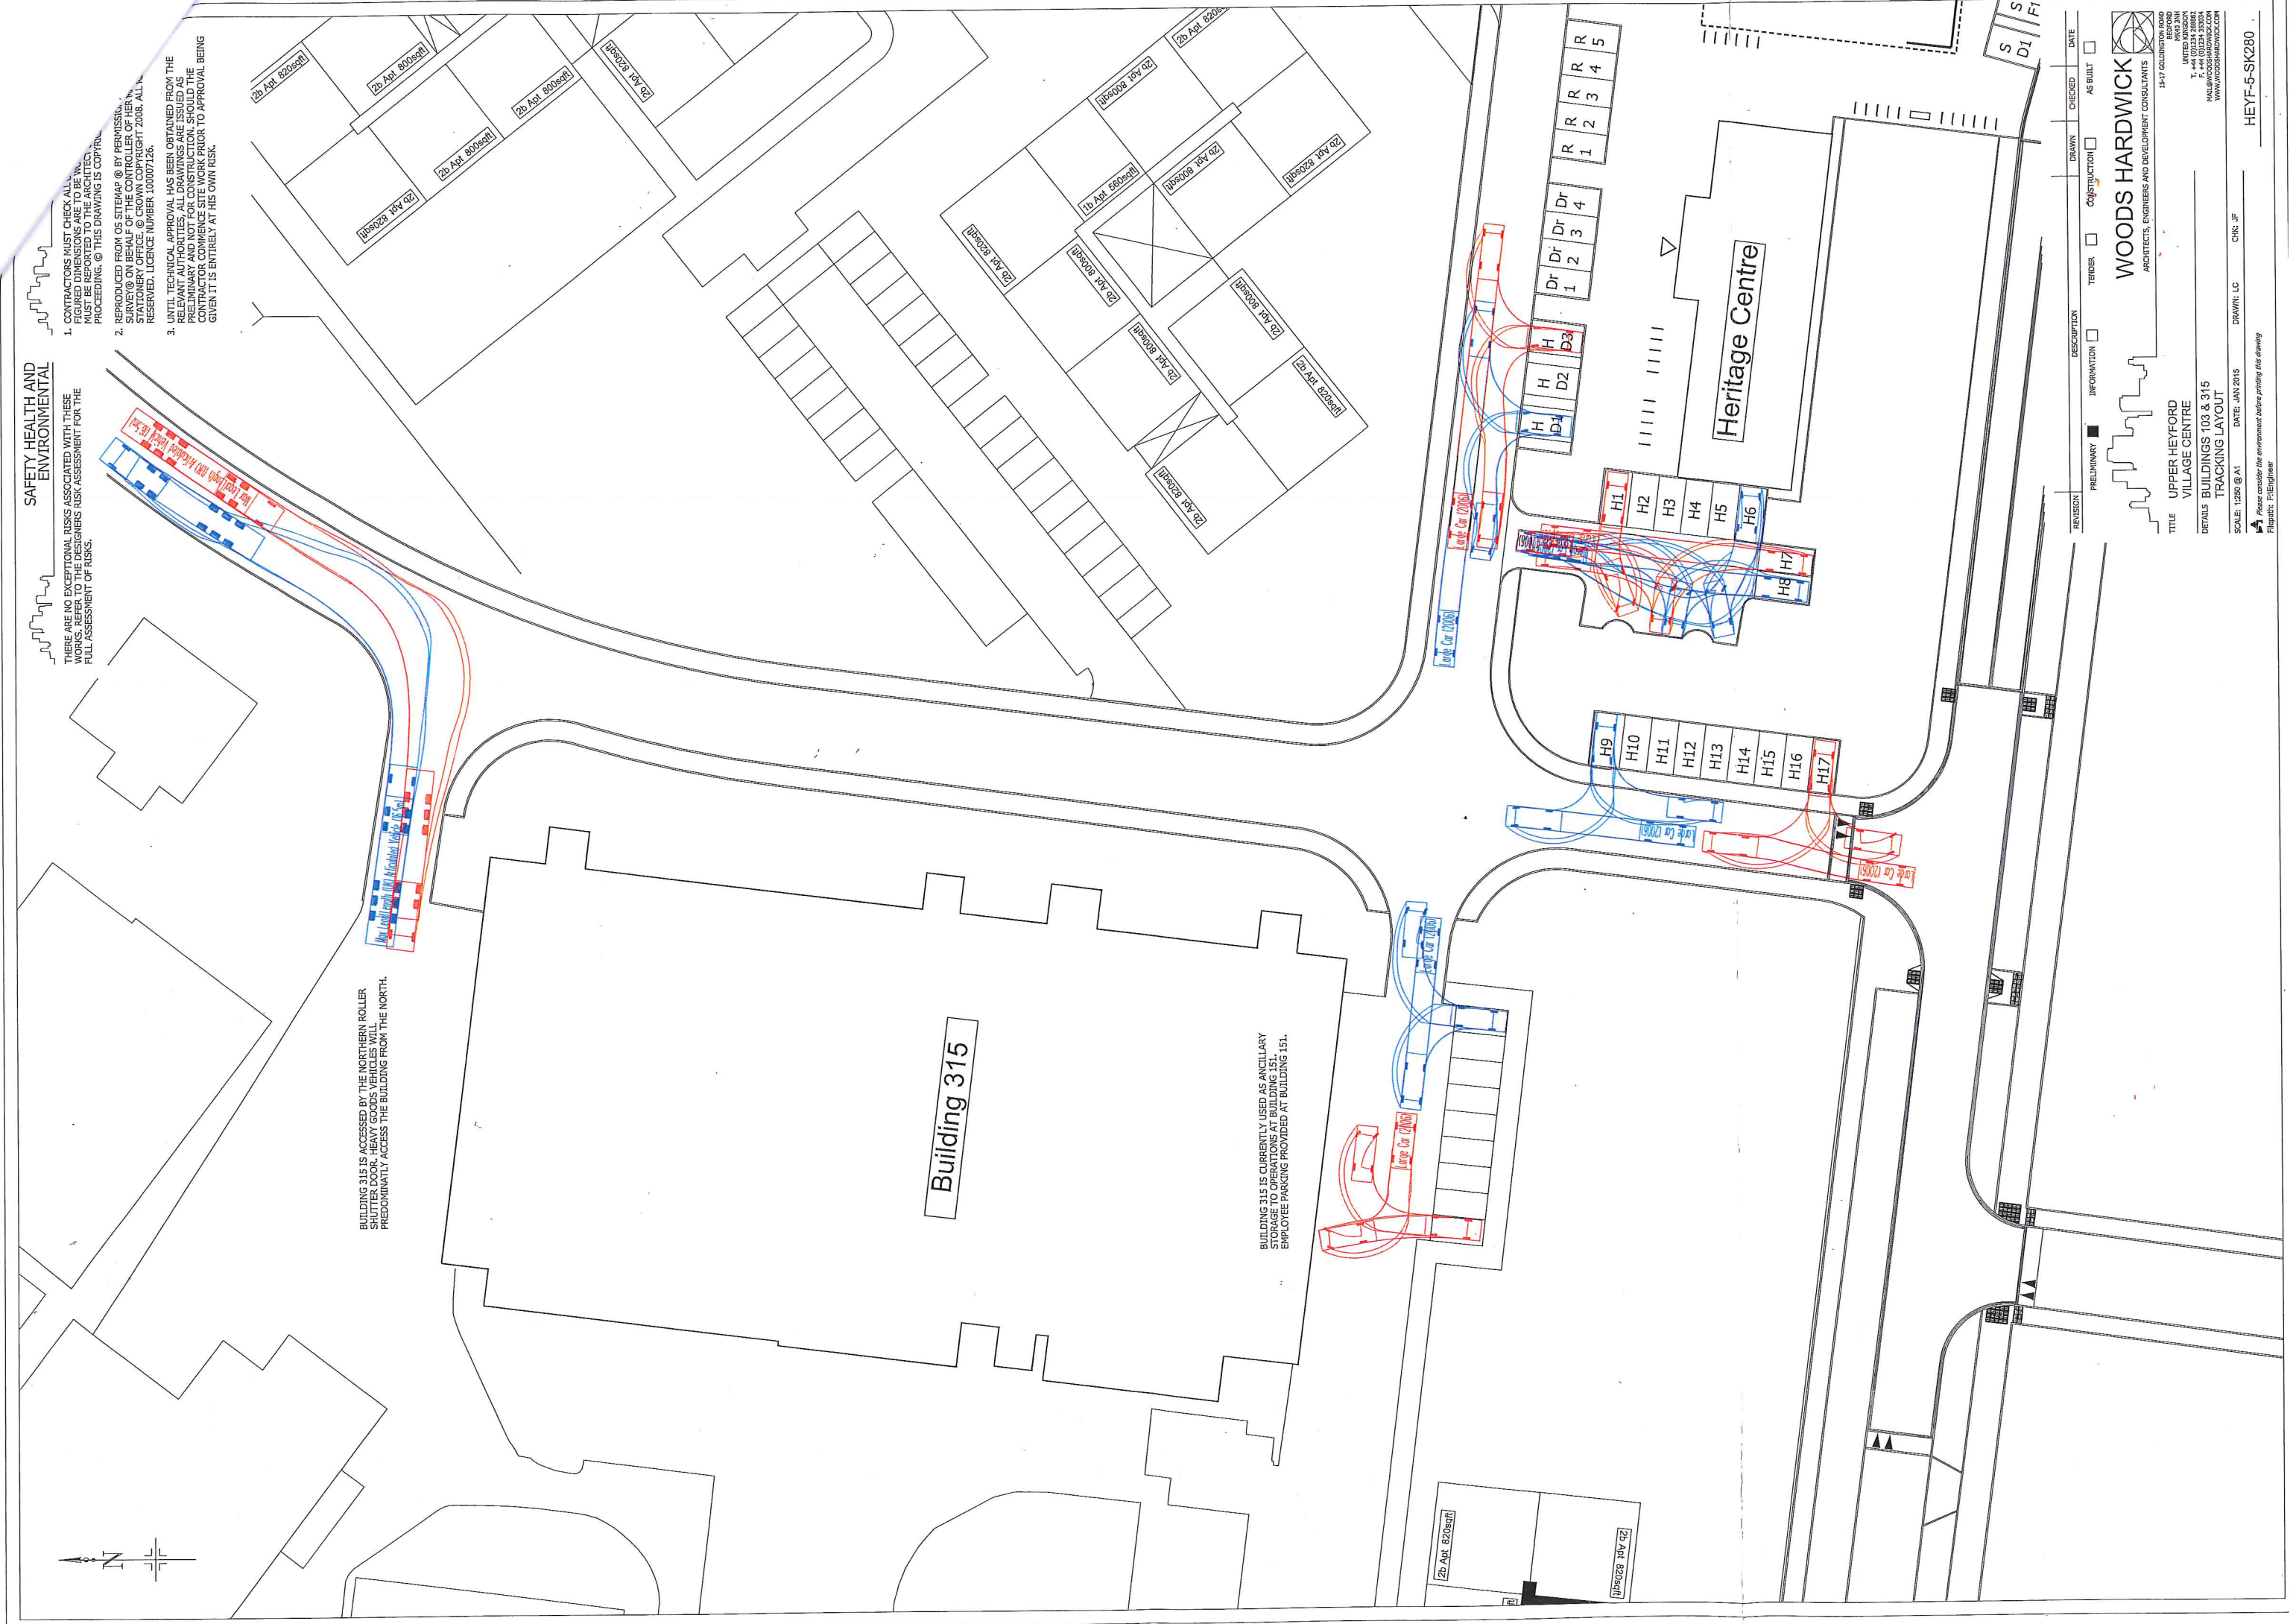

REVISION	DESCRIPTION	DATE	CHECKED	DRAWN	AS BUILT
PRELIMINARY	INFORMATION				
	TERMINER				
	CONSTRUCTION				

WOODS HARDWICK
ARCHITECTS, ENGINEERS AND DEVELOPMENT CONSULTANTS
15-17 COLINDALE AVENUE
LONDON NW9 1AN
UNITED KINGDOM
T: +44 (0)20 2330 3300
F: +44 (0)20 2330 3301
WWW.WOODSHARDWICK.COM

TITLE: UPPER HEYFORD VILLAGE CENTRE
DETAILS: BUILDINGS 103 & 315 TRACKING LAYOUT
SCALE: 1:250 @ A1
DATE: JAN 2015
DRAWN: LC
CHK: JF

HEYF-5-SK280

Please consider the environment before printing this drawing
Filepath: P:\Engineer