


East Elevation

Stone pier


Existing signage

**No. 3**  
South elevation amended to be or timber frame construction, stone corner pillar omitted. Mono-pitched slate roof to meet existing building.

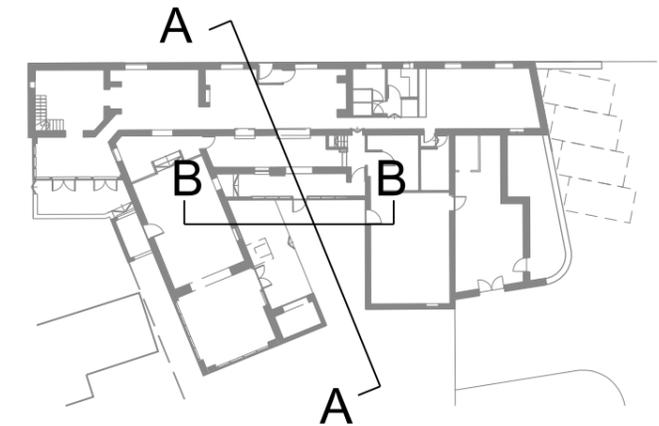


**No. 1**  
Extension roof lower than original. Also altered glazing and door layout to approved plans.

**No. 9**  
External fire to be dealt with in a separate application

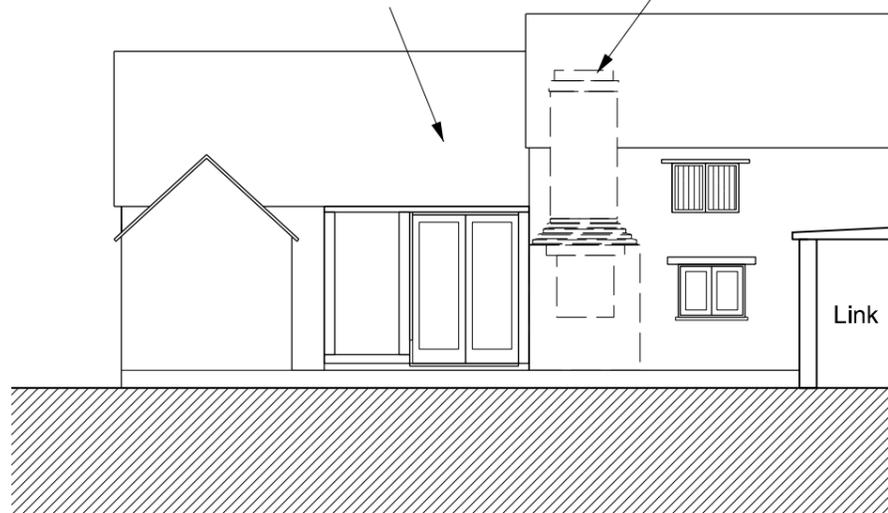

Section AA Through Courtyard

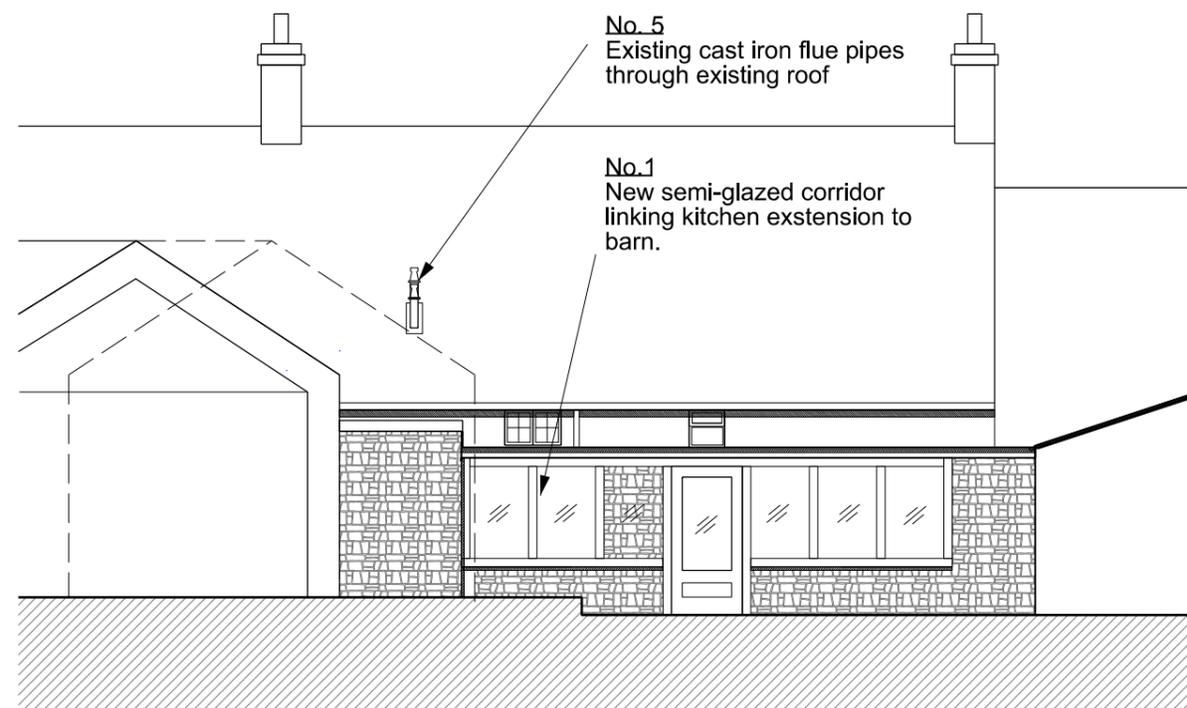

Section BB Through Courtyard

**No. 5**  
Existing cast iron flue pipes through existing roof

**No. 1**  
New semi-glazed corridor linking kitchen extension to barn.

Rev	Description	Date
Partner	Drawn	Date
PIC	NCF	Aug 2016

Project  
**The Lion Pub  
Wendlebury**

Title  
**Revised Elevations  
Sheet no. 2**

Drawing Reference  
**16124-OA-B1-076-P-00**

Drawing No	Revision	Status
<b>076</b>	<b>P1</b>	<b>S0</b>

Scale  
1:100 @ A3