




Location Plan
1 : 1250

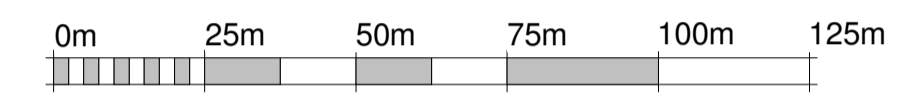


VISUAL SCALE 1:1250 @ A1

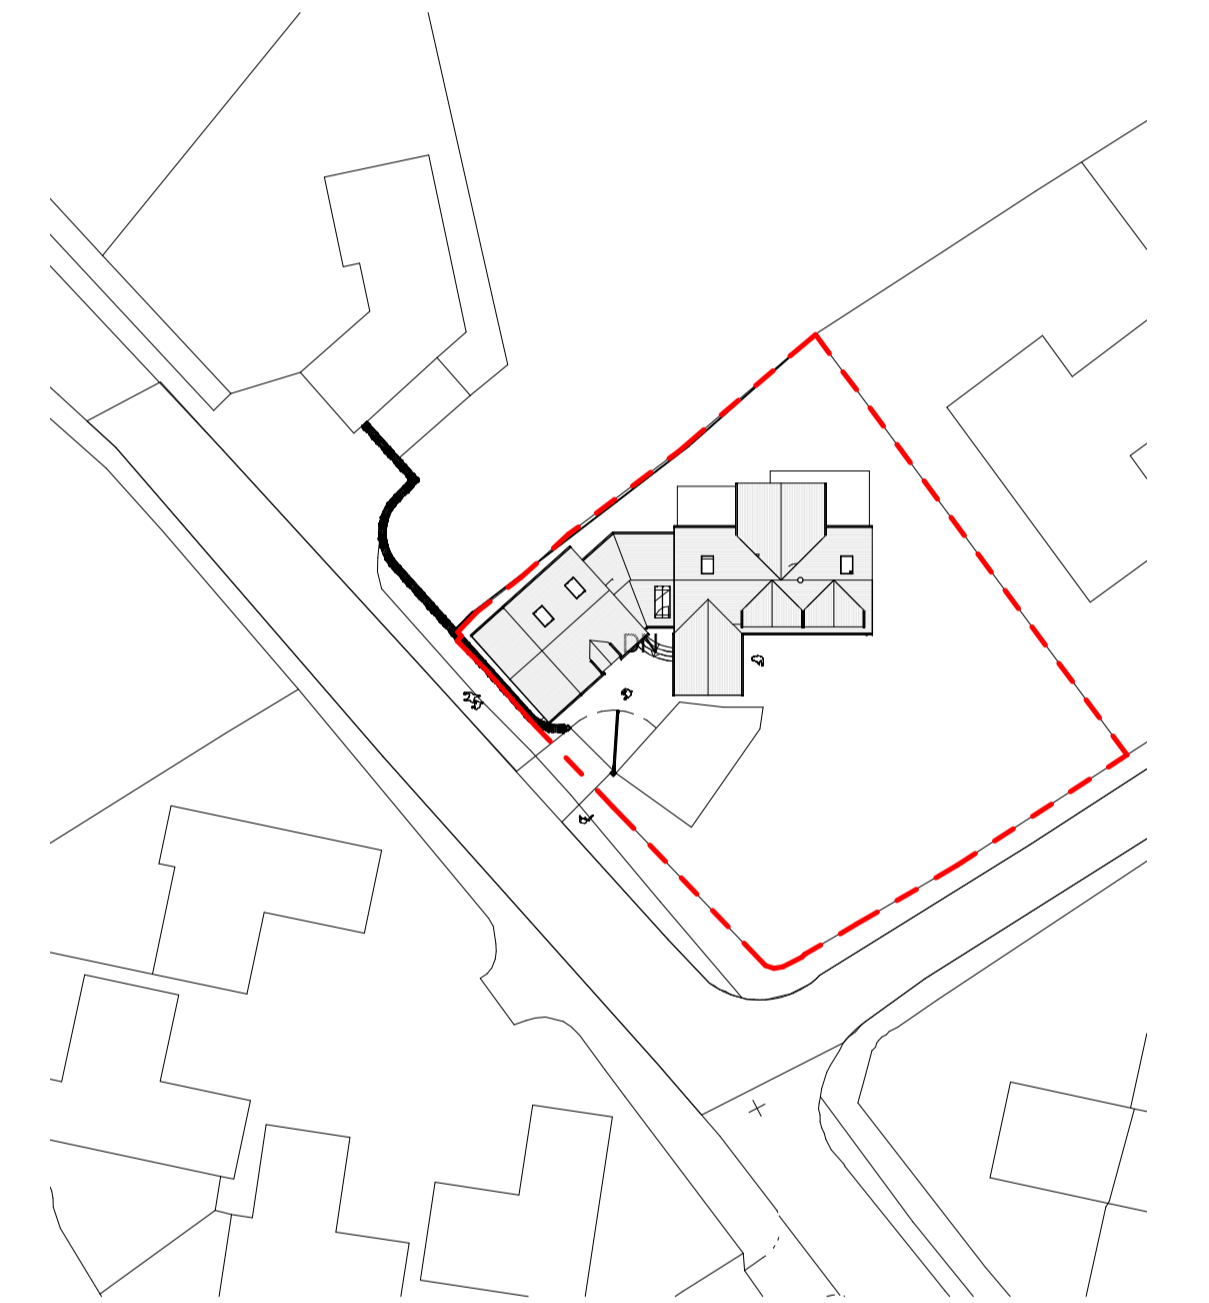

Block Plan
1 : 500

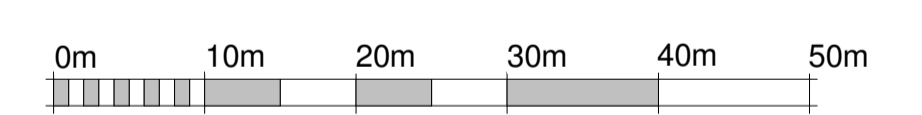

VISUAL SCALE 1:500 @ A1

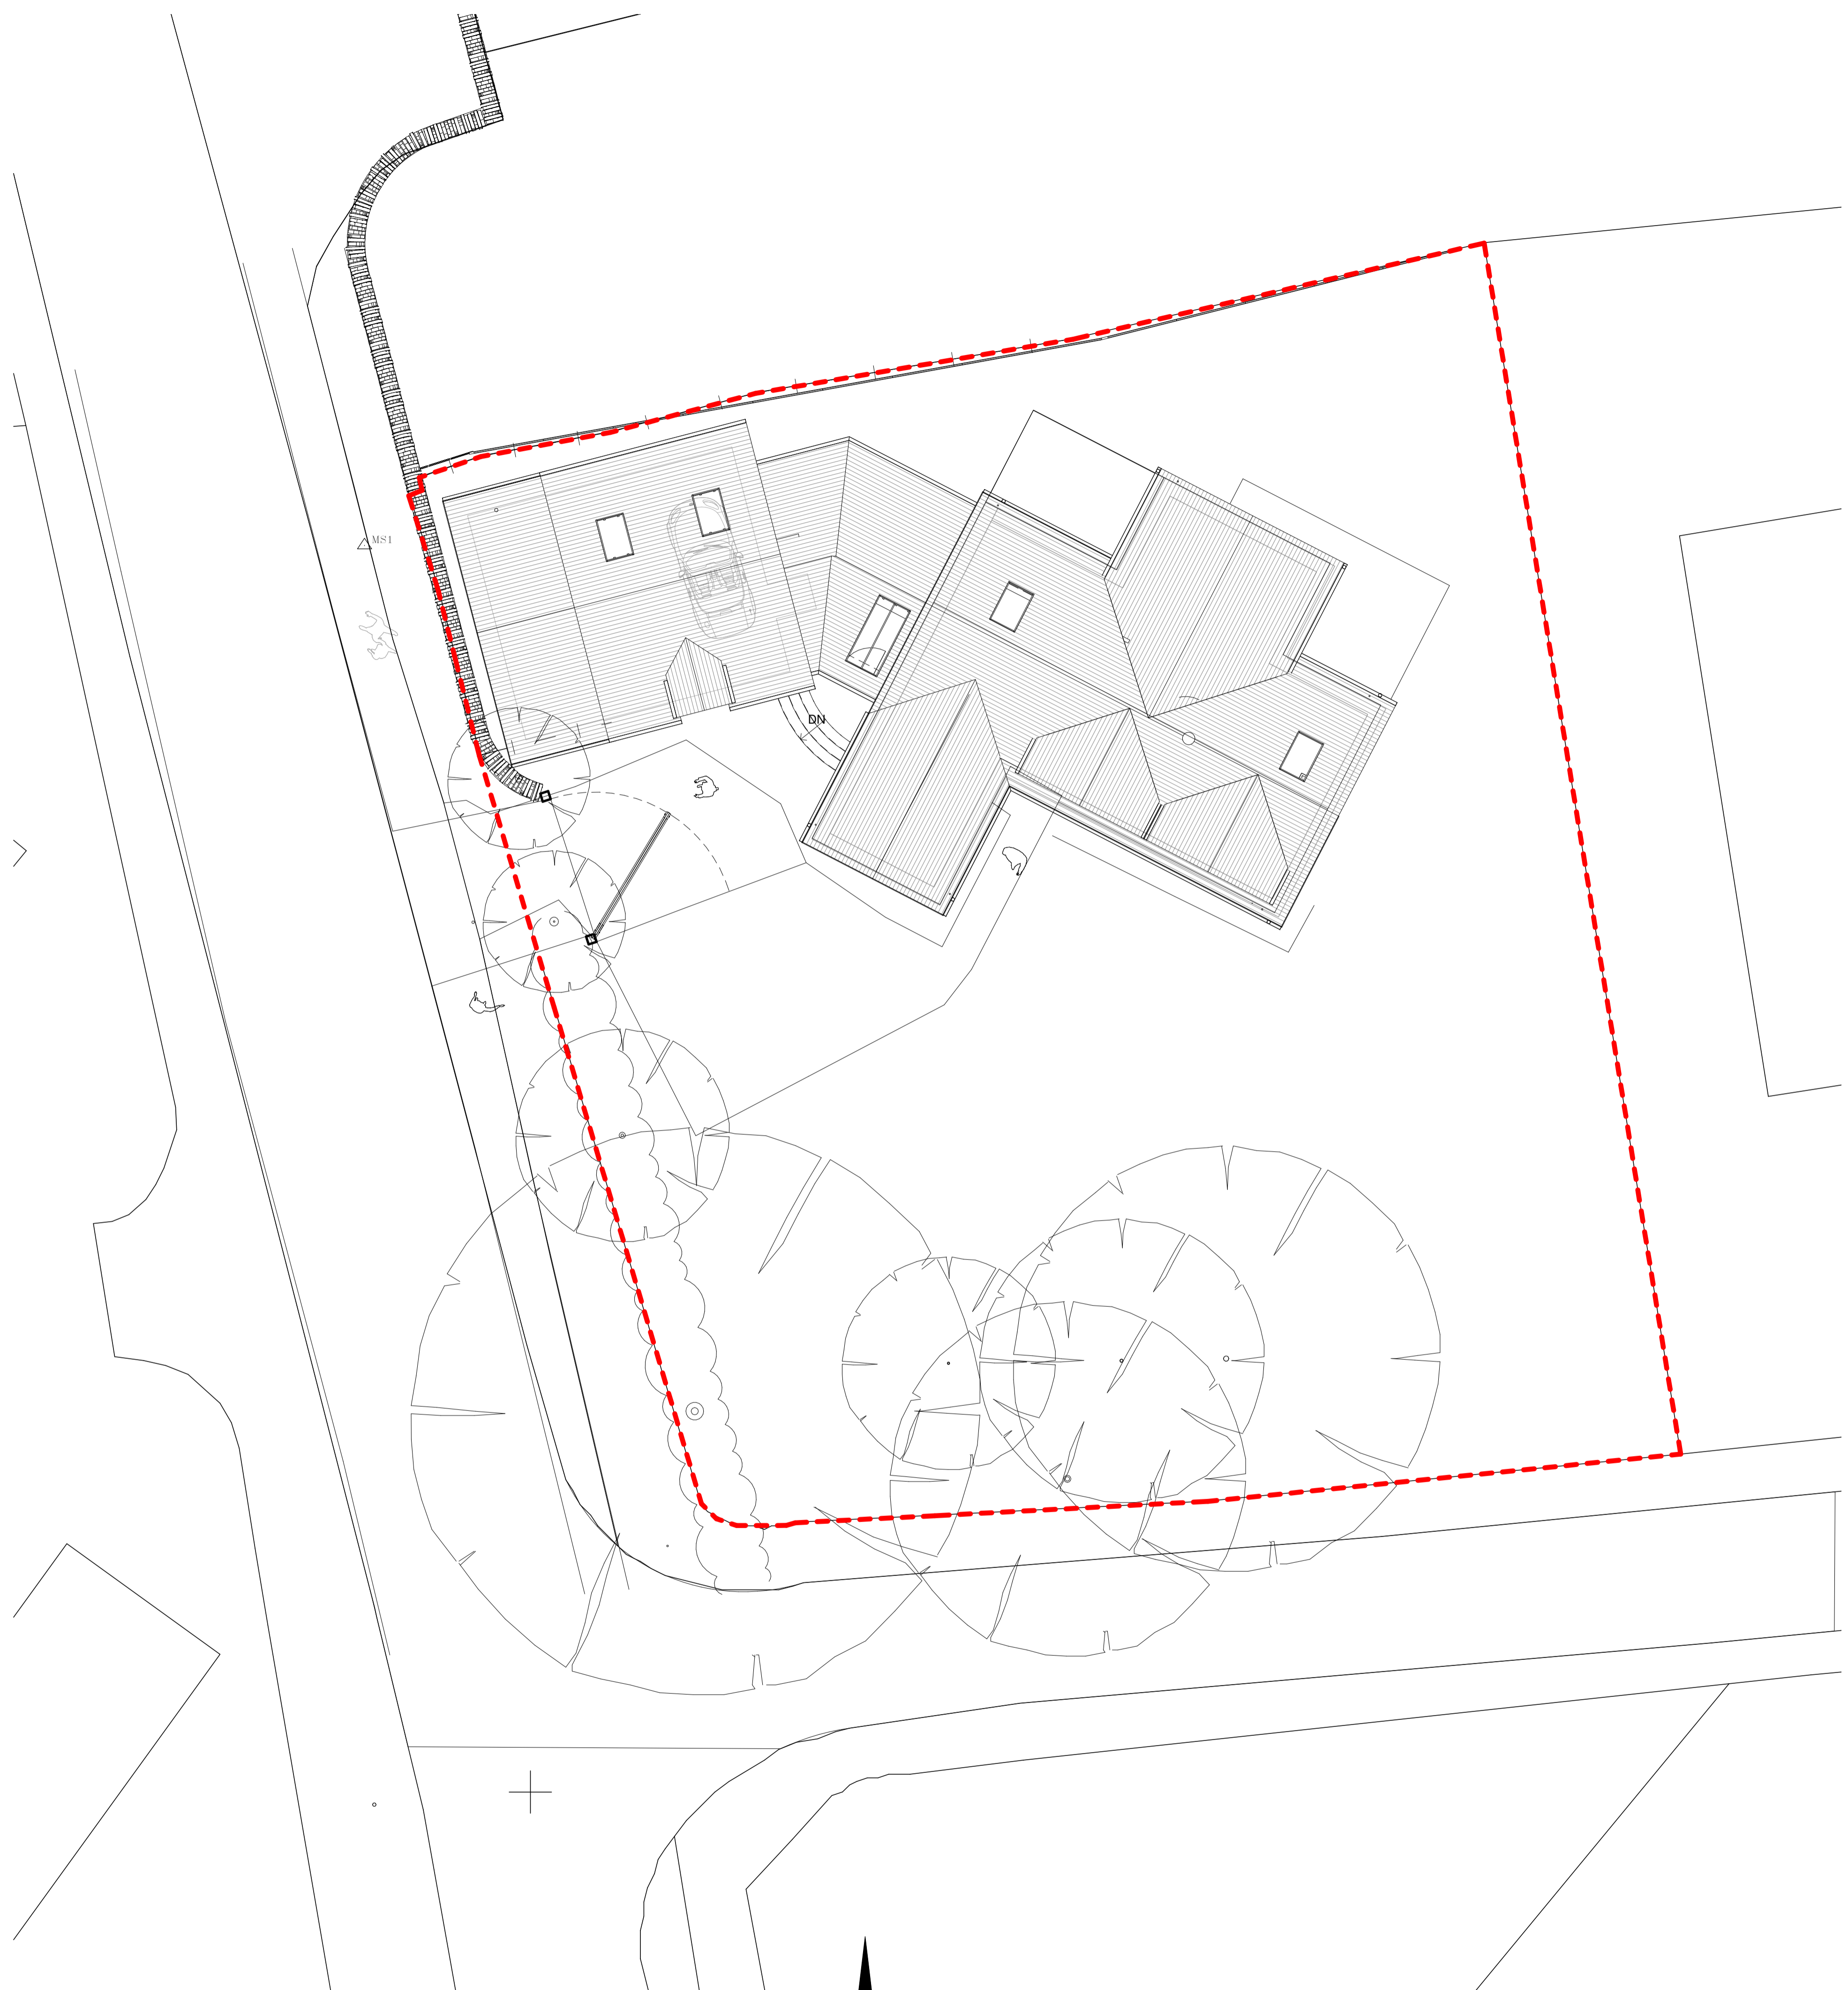

Topographical Site Layout
1 : 100



VISUAL SCALE 1:100 @ A1

Rev.	Date	Revision Notes
------	------	----------------

Proposed

STABLE ARCHITECTURE
 JEREMY DUNN .
 17 FR TREE CLOSE
 BANBURY OXON OX16 1JS
 TEL: 01295 270565
 FAX: 01295 626217
 MOB: 07710 461960
 E: j.dunn@stable-architect.com

Job: Proposed Extension
Applegrove
Sibford

Client: c/o Stable Architecture Ltd

Drawing No:	Date	Scale
5946-04	14/1/16	As indicated@A1