


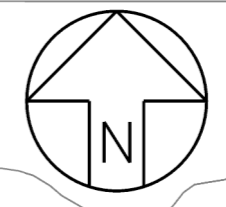









NOTES

1. CONTRACTORS MUST CHECK ALL DIMENSIONS ON SITE. ONLY FIGURED DIMENSIONS ARE TO BE WORKED FROM. DISCREPANCIES MUST BE REPORTED TO THE ARCHITECT OR ENGINEER BEFORE PROCEEDING. © THIS DRAWING IS COPYRIGHT
2. REPRODUCED FROM OS SITEMAP © BY PERMISSION OF ORDNANCE SURVEY® ON BEHALF OF THE CONTROLLER OF HER MAJESTY'S STATIONERY OFFICE. © CROWN COPYRIGHT 2008. ALL RIGHTS RESERVED. LICENCE NUMBER 100007126.



KEY

-  WHEEL WASH AREA
-  CARRIAGEWAY TO BE RETAINED
-  DEMOLITION AREA - PHASE 1
-  HOUSEBUILD PHASE BOUNDARY
-  SITE COMPOUND BOUNDARY
-  ACCESS TO SITE
-  EGRESS FROM SITE
-  455 BUILDING CODE
-  BUILDING TO BE DEMOLISHED
-  BUILDING TO BE PARTIALLY DEMOLISHED

REVISION	DESCRIPTION	DRAWN	CHECKED	DATE
PRELIMINARY	INFORMATION	TENDER	CONSTRUCTION	AS BUILT

WOODS HARDWICK
ARCHITECTS, ENGINEERS AND DEVELOPMENT CONSULTANTS

15-17 GOLDINGTON ROAD
BEDFORD
MK40 3NH
UNITED KINGDOM
T. +44 (0)1234 268862
F. +44 (0)1234 353034
MAIL@WOODSHARDWICK.COM
WWW.WOODSHARDWICK.COM

TITLE UPPER HEYFORD

DETAILS WHEEL WASHING FACILITIES CONDITION 52

SCALE: 1:1000 @ A2 DATE: July 2013 DRAWN: SJT CHK: JGF

 Please consider the environment before printing this drawing

HEYF/5/134

