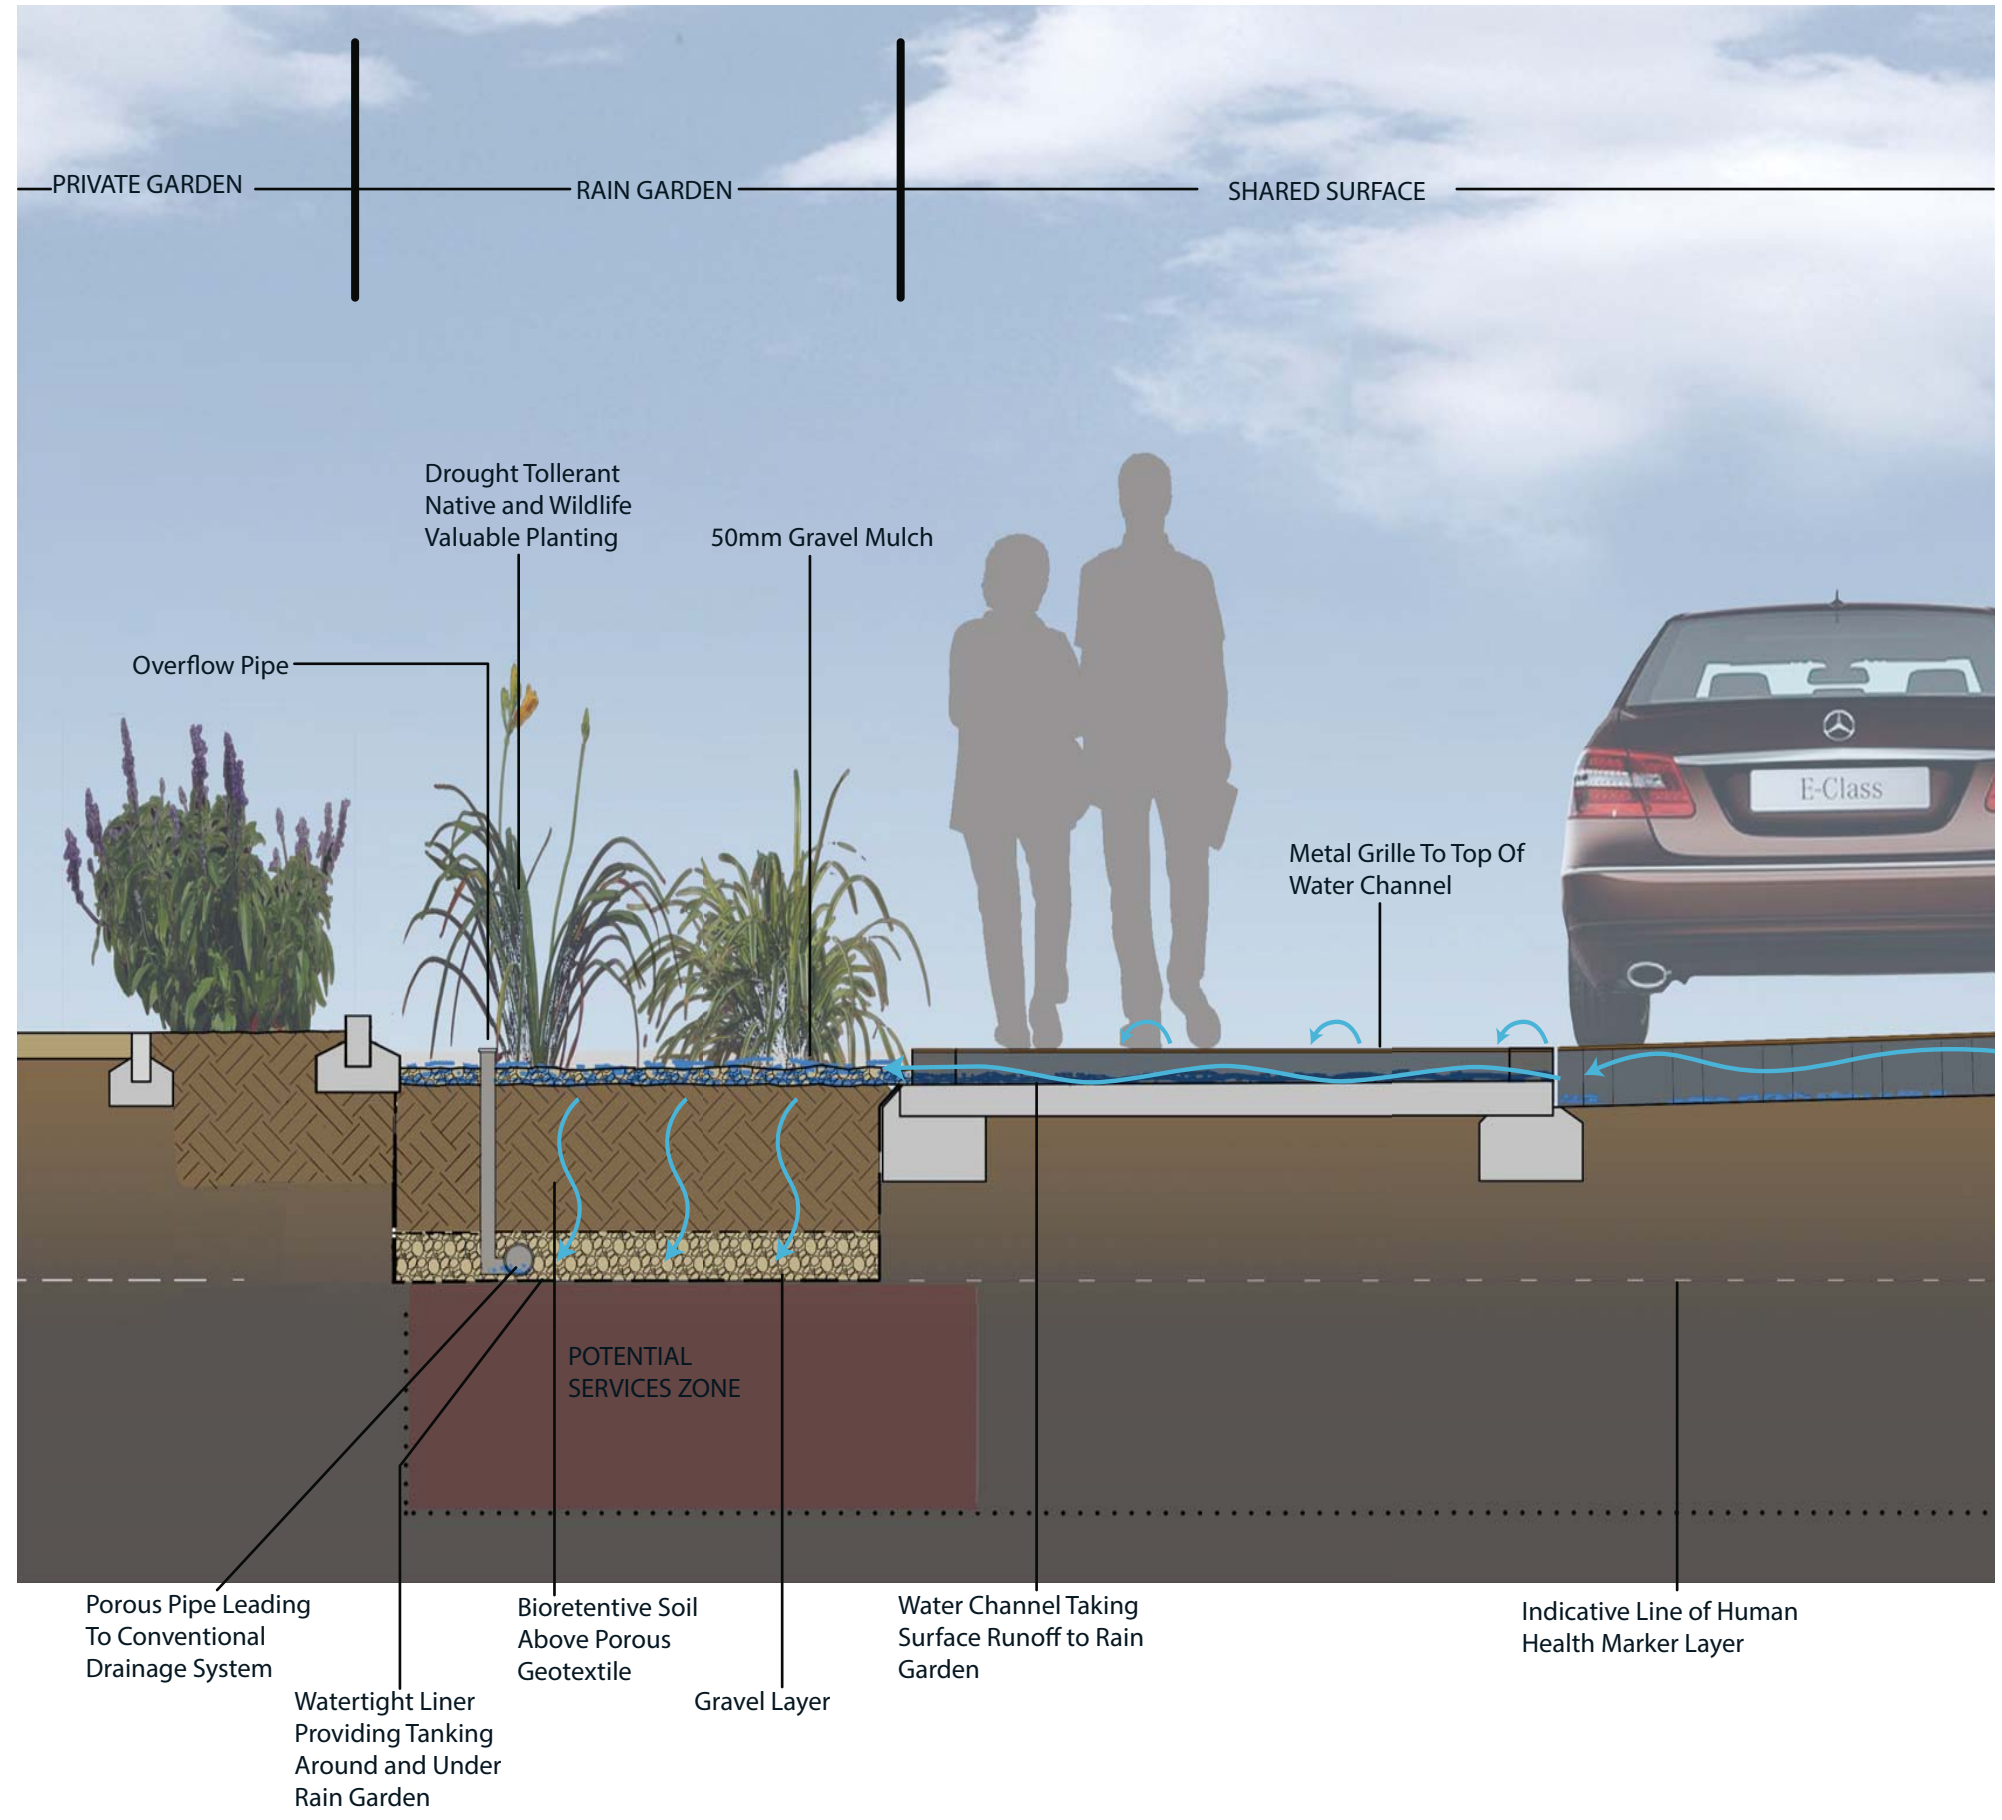

BICESTER ECO TOWN

PHASES 3 AND 4

Rain Garden Strategy AL5695-2320



Rain Garden Detail- How it Works



Exemplar Homezone - Rain Garden Detail - Planting



WINTER
Helleborous foetidus

SPRING
Bergenia cordifolia

SPRING/SUMMER
Iris sanguinea

SUMMER
Deschampsia flexuosa

SUMMER
Allium giganteum

SUMMER
Geranium macrorrhizum

SUMMER/AUTUMN
Hypericum 'Hidcote'

AUTUMN/WINTER
Carex Sp.

Maintenance

Maintenance objectives as follows:

- Keep inflow channels and planted areas clear of leaves, litter, sediment to prevent clogging
- Remove excess sediment from inside inlet to allow proper flow into rain garden
- Replace dead or diseased vegetation (95% vegetation cover required)
- Remove weeds with minimal herbicide
- Irrigation - minimal irrigation required yet ensure plants are adequately watered
- Maintain water flow - Water standing for more than 48 hours is a signal that clogging may be an issue

