




Charcon Woburn Rumbled
201 x 134 x 60mm. Colour - Autumn.



Charcon Woburn Rumbled
134 x 134 x 60mm. Colour - Graphite.

Charcon Countryssets Block Paving
97 x 100 x 102mm. Colour - Silver grey.

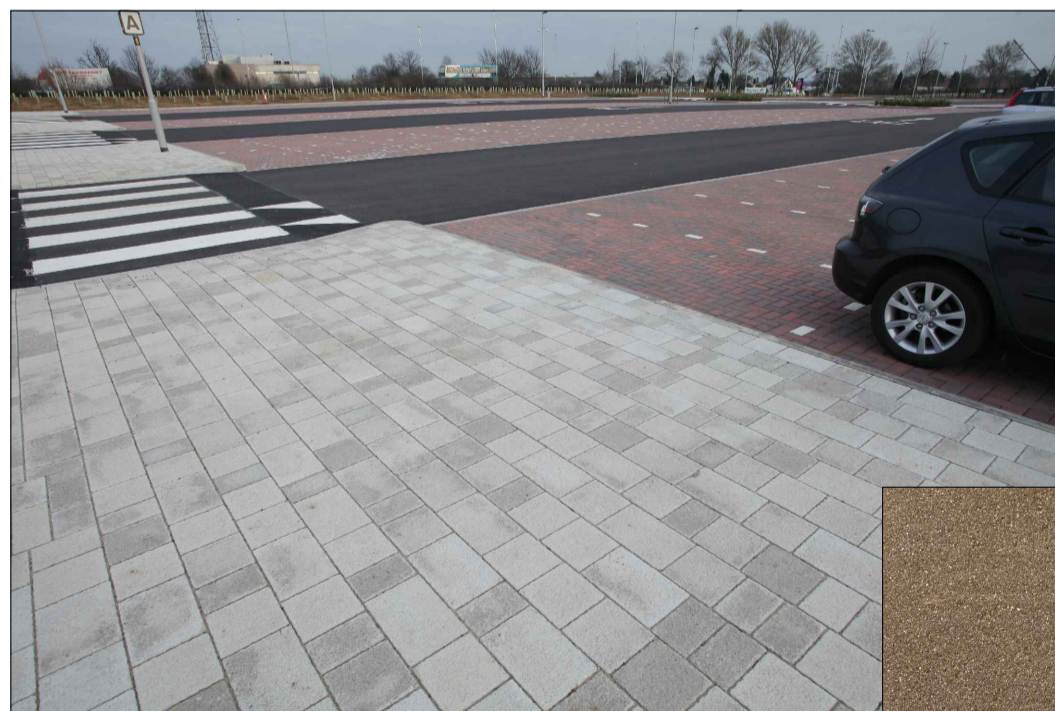

Charcon Infilta Andover textured
100 x 200 x 80mm. Colour - Silver grey.



Charcon Infilta Andover textured
(200+300+400) x 100 x 200mm.
Colour - Oak. Pattern Random
coarse.



PAVING TYPES

- ROADS**
- P1** Permeable concrete block paving Charcon Infilta Andover textured 100x200x80mm. Colour - Silver grey. Pattern herringbone
- ROAD RAISED TABLE**
- P2** Permeable concrete block paving Charcon Infilta Andover textured 100x300x80mm. Colour - Midnight grey. Pattern herringbone 90°
- DRIVES AND PARKING**
- P3** Permeable concrete block paving Charcon Infilta Andover textured (200+300+400)x200x80mm. Colour - Oak. Pattern Random coarse.
- DRIVES IN CLASSIC HOMEZONE**
- P4** Permeable concrete block paving Charcon Infilta Andover Washed 300x100x80mm. Colour - Charcoal. Pattern half staggered coarse.
- EXEMPLAR HOMEZONE HARD DEFENSIBLE SPACE**
- P5** Charcon Countryssets Block Paving 97x100x102mm. Colour - Silver Grey. Pattern stack bond coarse.
- ROAD BANDS - CLASSIC HOMEZONE**
- P6** Permeable concrete block paving Charcon Infilta Andover textured 100x200x80mm. Colour - Midnight grey. Pattern Stretcher bond.
- PATHWAY**
- P7** Charcon Woburn Rumbled 134x134x60mm. Colour - Silver Grey. Pattern Stretcher bond coarse.
- EXEMPLAR HOMEZONE - HOUSE ENTRANCES**
- P8** Charcon Woburn Rumbled 201x134x60mm. Colour - Autumn. Pattern Stretcher bond coarse.
- P9** **FRONT GARDENS**
Concrete flag paving Charcon Eco pave 450x450x50mm. Colour - Grey (impermeable) Pattern Stack Bond
- P10** **BACK GARDEN/ PATIOS**
Concrete flag paving Charcon Eco pave. Sizes: 600x600x50mm & 450x450x50mm Colour - Buff (impermeable). Stack Bond
- P11** **PARKS/ OPEN SPACES**
Self binding gravel, amber gold colour
- P12** **PLAY GLADES/ OPEN SPACES**
Play Bark Chipping- Safe Guard
- P13** **DECKING**
Hardwood Timber Decking
- P14** **ASPHALT**
To engineers details

KERB TYPES

- K1** Charcon 'Eco kerb' grey colour, 125mm wide or similar approved
- K2** Charcon 'Eco kerb' grey colour, 290mm wide or similar approved
- K3** Charcon 'Eco edging' grey colour, or similar approved

notes

- The contractor is responsible for checking dimensions, tolerances and references. Any discrepancy to be verified with the Architect before proceeding with the works.
- Where an item is covered by drawings to different scales the larger scale drawing is to be worked to.
- Do not scale drawing. Figured dimensions to be worked to in all cases.

CDM Regulations 2007

ALL current drawings and specifications for the project must be read in conjunction with the Designer's Hazard and Environmental Assessment Record.



date	rev	revision/author/checker

client

purpose of issue
PLANNING

project
Bicester Phase 3 & 4

drawing
**Homezone
Paving Types Details**

drawing no
AL5695/2141 rev -

drawn KJ checked AGF

scale @ A1/A3 1:750 date 09.10.2015

PRP Architects ©
10 Lindley Street
Smithfield
London
EC1A 9EP
T +44 (0)20 7653 1200
F +44 (0)20 7653 1201
ton.prp@prparchitects.co.uk

