

LEAP Play Equipment:
 Name: Climbing park 'Magie Forest'
 order number: 907723300R
 material: R: Robbhaak glazed
 manufacturer: FHS HOLZTECHNIK
 www.fhs-holztechnik.de
 or similar approved





OUTDOOR GYM EQUIPMENT:
 BY NORWELL or similar approved

NOTES

- The contractor is responsible for checking dimensions, tolerances and references. Any discrepancy to be verified with the Architect before proceeding with the work.
- Where an item is covered by drawings to different scales the larger scale drawing is to be worked to.
- Do not scale drawing. Figured dimensions to be worked to in all cases.

CDM Regulations 2015

All current drawings and specifications for the project must be read in conjunction with the Designer's Hazard and Environmental Assessment Record.

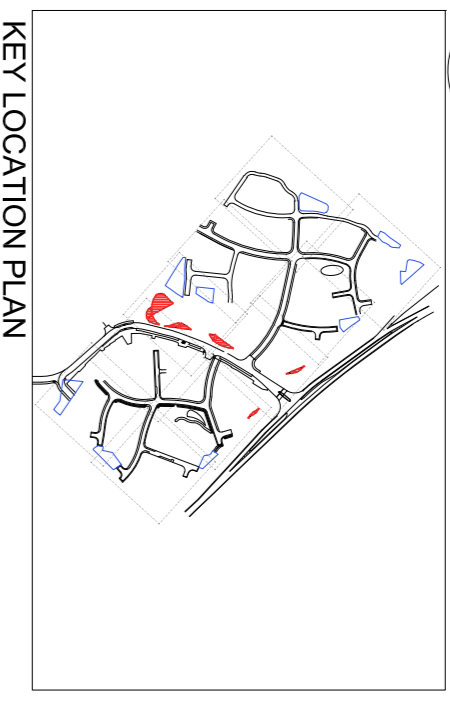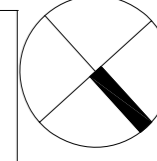

NORWELL GYM EQUIPMENT KEY:

	WML011		WML011
	WML012		WML012
	WML013		WML013
	WML014		WML014
	WML015		WML015
	WML016		WML016
	WML017		WML017
	WML018		WML018
	WML019		WML019
	WML020		WML020
	WML021		WML021
	WML022		WML022
	WML023		WML023
	WML024		WML024
	WML025		WML025
	WML026		WML026
	WML027		WML027
	WML028		WML028
	WML029		WML029
	WML030		WML030

date	rev	revision/author/checker
purpose of issue		
PLANNING		
project		
Bicester Phases 3&4		
drawing		
Natural Play LEAP & Outdoor Gym		

drawing no	rev
AL5695/2130	
drawn	checked
KJ	AGF
scale @ 1:100	date
	09.10.2015