
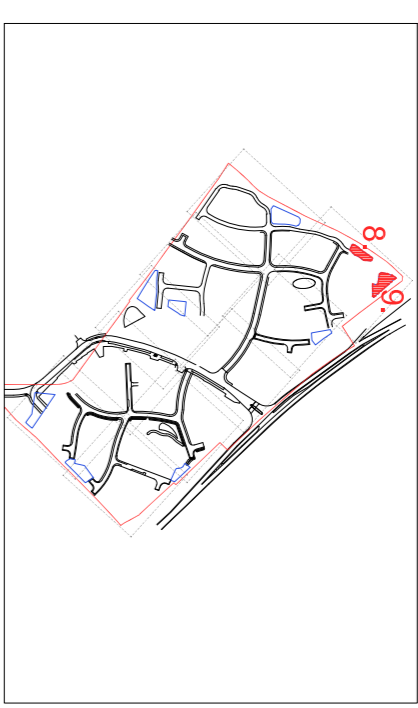


NOTES

- The contractor is responsible for checking dimensions, tolerances and references. Any discrepancy to be worked with the Architect before proceeding with the work.
- Where an item is covered by drawings to different scales the larger scale drawing is to be worked to.
- Do not scale drawing. Figured dimensions to be worked to in all cases.

CDM Regulations 2015

All current drawings and specifications for the project must be read in conjunction with the Designer's Hazard and Environmental Assessment Record.

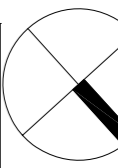

KEY LOCATION PLAN

COMMUNITY GARDENS KEY

- Boundary line
- Proposed Fruit Trees where indicated on the plan. Size to be 16-18 cm girth, Semi Mature. Refer to planting strategy for details
- Proposed Park/ Native tree. Size to be 20-25 and 25-30 cm girth, Semi Mature. Refer to planting strategy for detail
- Shrub planting, refer to planting strategy for more information
- Double row hedge with 1.5m high wire mesh fence
- Turf laid on 300mm deep topsoil. Topsoil to BS3982.
- 1.5m high fencing, 500mm galvanised and painted metal vertical railing with 600mm bri wall
- 1500mm wire mesh fence
- Self binding gravel, amber gold colour
- Low timber edged planter
- Raised timber planter
- 500-1200mm Caledonian boulders by CEO, or similar approved
- Natural play, timber log by Playdale or similar approved

date	rev	revision/author/checker
COMMENT		

project
Bicester Phases 3&4

drawing
Community Garden (8, 9)
Sheet 4

drawing no	AL5695/2123	rev
drawn	KJ	checked
scale @ A1	1:100	date
		09.10.2015

PPP Architects
100 Old London Street
London
E1 1AA
F +44 (0)20 7951 1200
E info@ppparchitects.co.uk



COMMUNITY GARDEN 8



COMMUNITY GARDEN 9