


NOTES

- The contractor is responsible for checking dimensions, tolerances and references. Any discrepancy to be worked with the Architect before proceeding with the work.
- Where an item is covered by drawings to different scales the larger scale drawing is to be worked to.
- Do not scale drawing. Figured dimensions to be worked to in all cases.

CDM Regulations 2015

All current drawings and specifications for the project must be read in conjunction with the Designer's Hazard and Environmental Assessment Record.

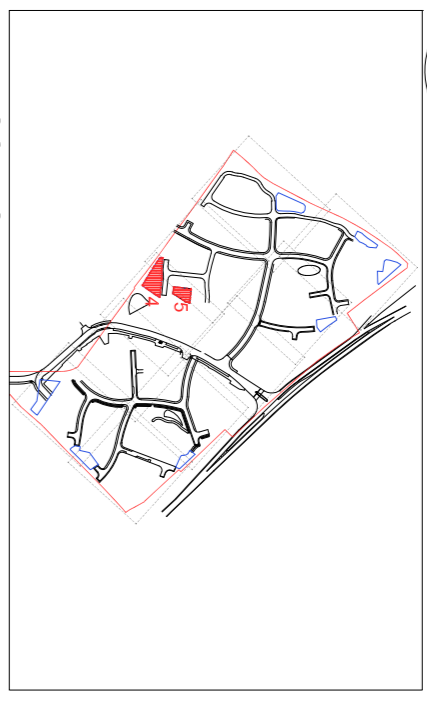

KEY LOCATION PLAN

COMMUNITY GARDENS KEY

- Boundary line
- Proposed Fruit Trees where indicated on the plan. Size to be 16-18 cm girth. Semi Matured. Refer to planting strategy for details
- Proposed Park/ Native tree. Size to be 20-25 and 25-30 cm girth. Semi Matured. Refer to planting strategy for details
- Shrub planting. refer to planting strategy for more information
- Double row hedge with 1.5m high wire mesh fence
- Turf laid on 300mm depth topsoil. Topsoil to BS3882.
- 1.5m high fencing, 900mm galvanised and painted metal vertical railing with 600mm brick wall
- 1500mm wire mesh fence
- Self binding gravel, amber/gold colour
- Low timber edged planter
- LP Raised timber planter
- RP 500-1200mm Caladonian boulders by CED, or similar approved
- Natural play, timber log by Playdale or similar approved

date	rev	revision/author/checker

PURPOSE OF ISSUE
PLANNING

PROJECT
Bicester Phases 3&4

DRAWING
**Community Gardens 4 and 5
Sheet 2**

drawing no	AL5695/2121	rev	
drawn	KJ	checked	AGF
scale @ A1	1:100	date	09.10.2015

PPP Architects
10 Lindsey Street
London
E1 4JF
T +44 (0)20 7951 1200
F +44 (0)20 7951 1201
info@ppparchitects.co.uk

