


NOTES

- The contractor is responsible for checking dimensions, tolerances and references. Any discrepancy to be worked with the Architect before proceeding with the work.
- Where an item is covered by drawings to different scales the larger scale drawing is to be worked to.
- Do not scale drawing. Figured dimensions to be worked to in all cases.

CDM Regulations 2015

All current drawings and specifications for the project must be read in conjunction with the Designer's Hazard and Environmental Assessment Record.

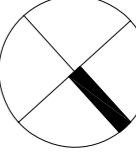

COMMUNITY GARDENS KEY

- Boundary line
- Proposed Fruit Trees where indicated on the plan. Size to be 16-18 cm girth, Semi Matured. Refer to planting strategy for details
- Proposed Park/ Native tree. Size to be 20-25 and 25-30 cm girth, Semi Matured. Refer to planting strategy for details
- Shrub planting. refer to planting strategy for more information
- Double row hedge with 1.5m high wire mesh fence
- Turf laid on 300mm depth topsoil. Topsoil to BS3882.
- 1.5m high fencing, 500mm galvanised and painted metal vertical railing with 600mm brick wall
- 1500mm wire mesh fence
- Self binding gravel, amber gold colour
- Low timber edged planter
- LP Raised timber planter
- RP 500-1200mm Caledonian boulders by CED, or similar approved
- Natural play, timber log by Playdate or similar approved

date	rev	revision/author/checker

PURPOSE OF ISSUE

PLANNING

PROJECT

Bicester Phases 3&4

drawing
Community Garden (1, 2, 3)
Sheet 1

drawing no	AL5695/2120	rev	
drawn	KJ	checked	AGF
scale @	A1 1:100	date	09.10.2015

PPP Architects
10 Uxbridge Street
London
E14 4HP
T +44 (0)20 7953 1200
F +44 (0)20 7953 1201
info@ppparchitects.co.uk

