


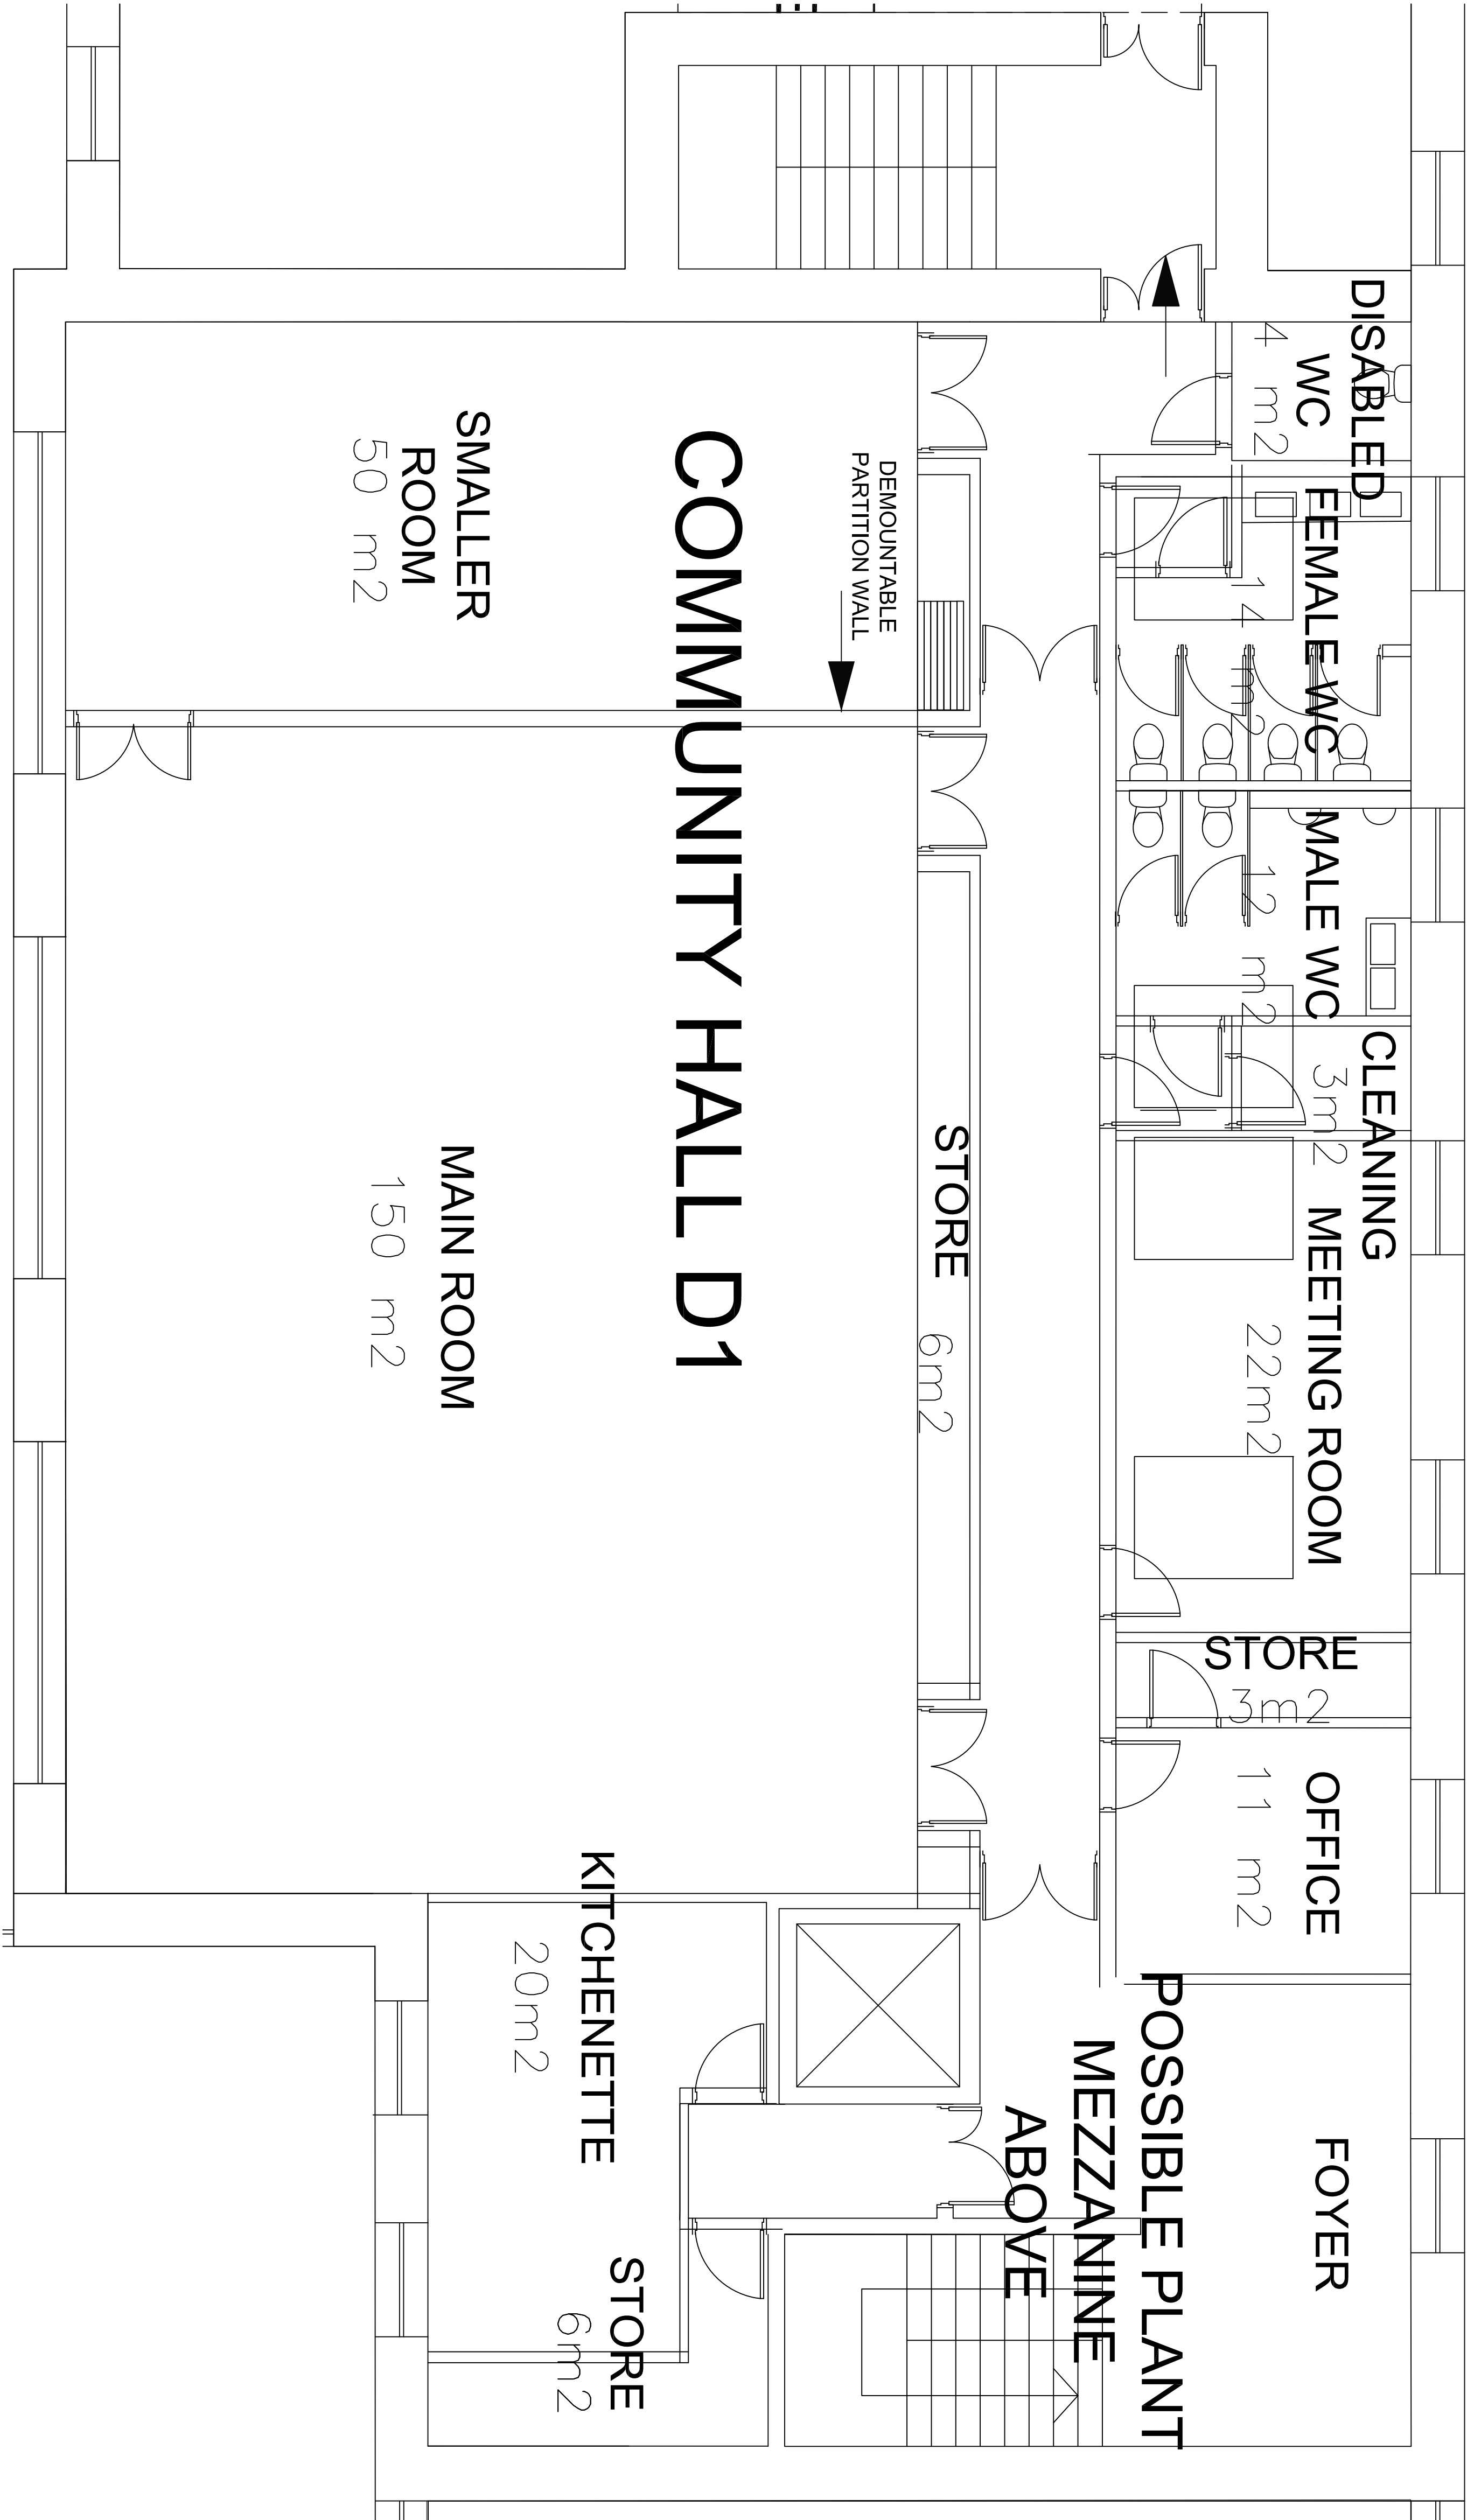

Rev A 21-07-15
Alterations to room layout and location of lift.
Rev B - 05-11-15 - Internal layout amended
REV/ C - 25-11-15 - Internal layout amended

NOTES
DO NOT SCALE FROM DRAWING. ALL DIMENSIONS, LEVELS, COORDINATES, SETTING OUT, TO BE CHECKED ON SITE AND ANY DISCREPANCY REPORTED IMMEDIATELY TO THE ARCHITECT AND PROJECT MANAGER.

PROJECT

BICESTER EXEMPLAR LOCAL CENTRE

CLIENT

A2 DOMINION

DRAWING NAME

COMMUNITY LAYOUT

REVISIONS

First Issue 13/04/15
Rev A 21/07/15
Rev B 05/11/15

STATUS	SCALE
PRELIMINARY	1:50 @ A1

DRAWING NUMBER	DATE
14058 (P) 200 Community Hall Layout Rev C	21/07/15

HIGGS YOUNG

ARCHITECTS

HIGGS YOUNG ARCHITECTS LTD
54 BOSTON PLACE
LONDON NW1 6ER
Tel: 0044 (0)20 7724 9395
E-mail: info@higgssystem.com