


NORTH ARCADE - SECTION E-E

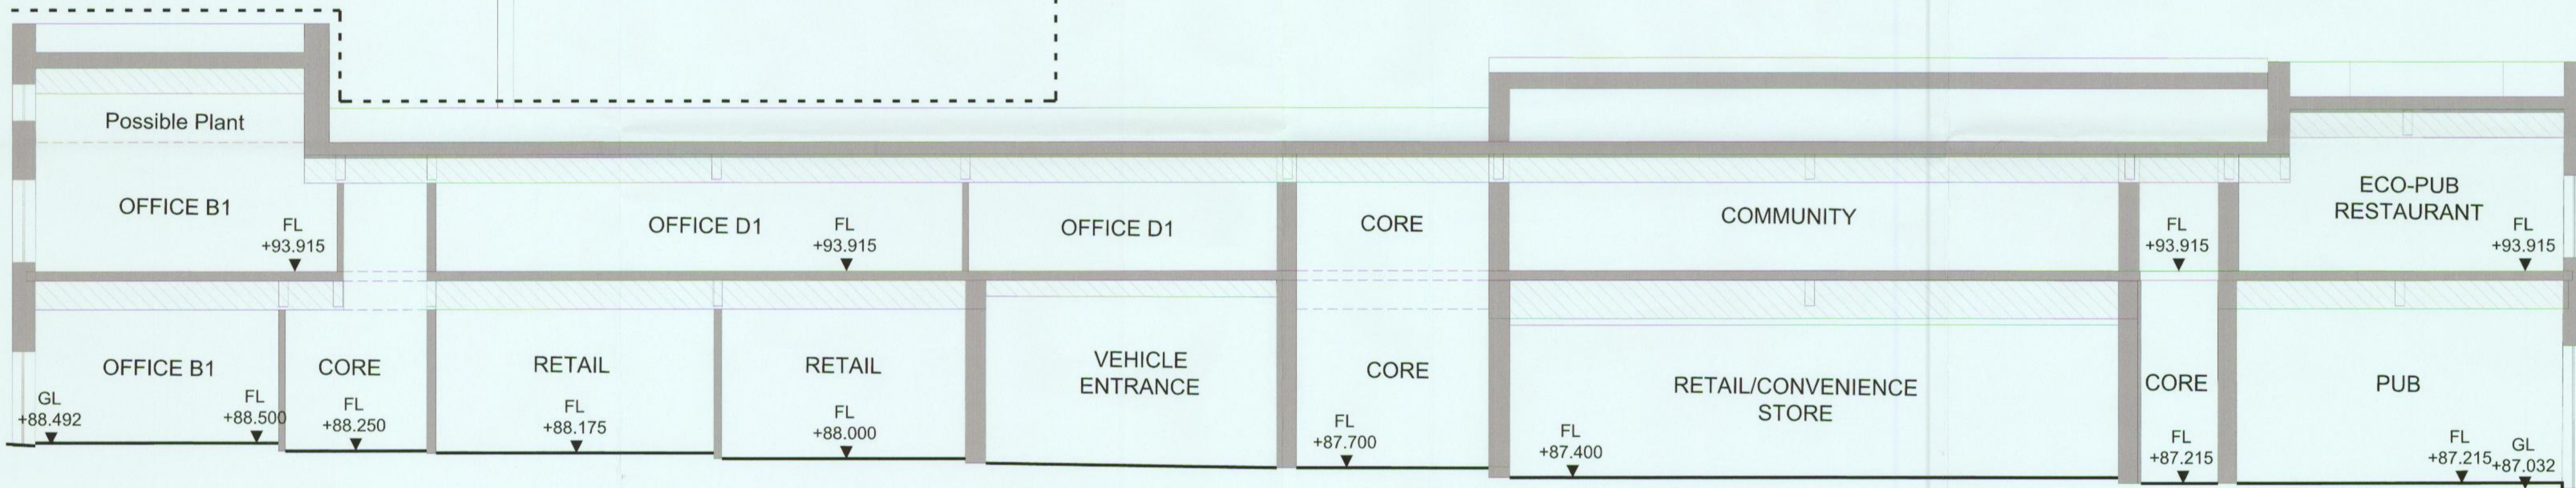

SOUTH ARCADE - SECTION F-F


KEY

- 1 - BUFF BRICK MULTI
- 2 - BUFF BRICK MULTI PATTERNED TEXTURE
- 3 - COURSED STONEMWORK [BECKSTONE 'NATURAL LIGHT WEATHERED' [TUMBLER]; LAID IN RANDOM COURSE HEIGHTS - NO JUMPER]
- 4 - RECONSTITUTED STONE PORTAL [COLOUR PORTLAND]
- 5 - RECONSTITUTED STONE CILLS AND LINTEL [COLOUR PORTLAND]
- 6 - ALUMINIUM FRAME [COLOUR GREY] DOUBLE CLEAR GLAZED WINDOW
- 7 - GLASS BALUSTRADE
- 8 - ALUMINIUM FRAME [COLOUR GREY] DOUBLE CLEAR GLAZED DOORS
- 9 - PV PANELS ON GREY COLOUR PROFILE METAL ROOF
- 10 - PV PANELS ON SEDUM GREEN ROOF
- 11 - GREY COLOUR TUBULAR STEEL HANDRAIL
- 12 - GREY COLOUR STEEL STAIR
- 13 - SLATE ROOF
- 14 - TIMBER CLADDING ON STEEL FRAME [COLOUR GREY]
- 15 - OBSCURED OR TINTED GLASS
- 16 - SOLAR SHADING ALUMINIUM [COLOUR GREY]
- 17 - CANOPY ROLLERBLINDS
- 18 - CAR PARK SOLAR PANELS ON FABRIC CANOPY
- 19 - COVERED CYCLE SHELTER GALVANISED STEEL
- 20 - INSULATED LOADING DOOR
- 21 - STEEL DOOR [COLOUR GREY]
- 22 - GLAZED DOOR AND SIGNAGE SHOPFRONT BY TENANTS
- 23 - PROJECTING SHOPFRONT SIGNS
- 24 - RENDER ON INNER WALL [COLOUR WHITE]
- 25 - EXTERNAL GREY COLOUR RAINWATER PIPE AND GUTTER
- 26 - BRICK VENTS

NOTE: WHERE MATERIALS ARE NOT MARKED REPEAT AS ADJACENT

GL - EXTERNAL GROUND LEVEL
FL - INTERNAL FLOOR LEVEL

--- ECO BUSINESS CENTRE INDICATIVE & APPROVED ENERGY CENTRE (NOT INCLUDED IN APPLICATION)

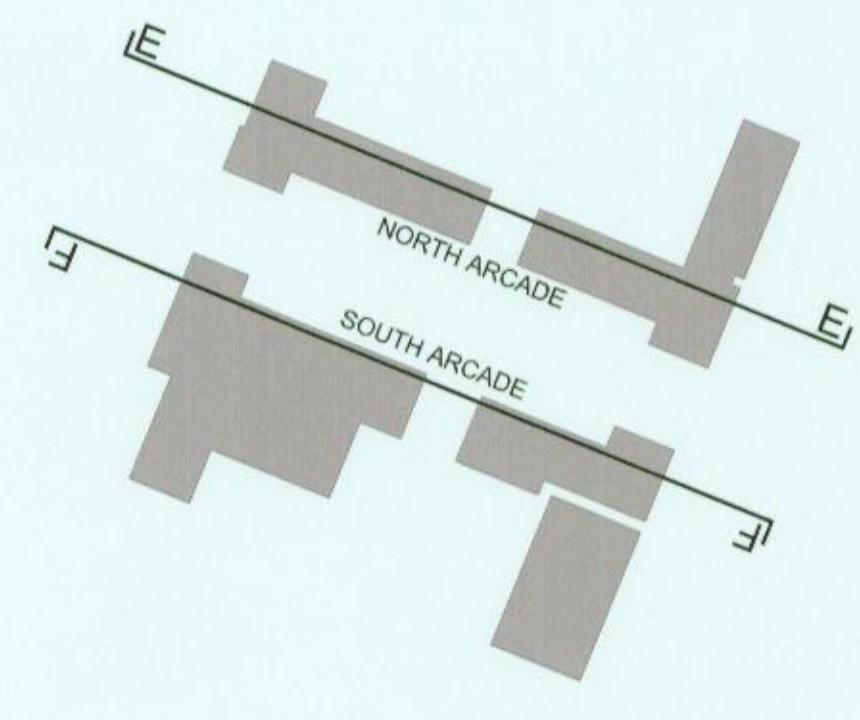

CLIENT	REVISIONS	DATE	STATUS	SCALE	PROJECT	DRAWING NAME	DRAWING NUMBER
		24 04 2015	PLANNING	1:100 @ A1 1:200 @ A3	NW BICESTER EXEMPLAR LOCAL CENTRE	NORTH ARCADE - SECTION E-E SOUTH ARCADE - SECTION F-F	14058 (P) 123

HIGGS YOUNG
ARCHITECTS

HIGGS YOUNG ARCHITECTS LTD
54 BOSTON PLACE
LONDON NW1 6ER
Tel: 0044 (0)20 7724 9395
E-mail: info@higgsgroup.com