




PLEASE NOTE:

MATERIALS TO SCREEN WALLS & MASONRY PIERS TO BE INDICATED ON MATERIALS LAYOUT DRG NO: 0521-108.




REVISIONS:


- A. 2015-02-24. 1500mm high post & rail gate added as per changes made to the planning layout REV I. SRS
- B. 2015-04-07. 1800mm high pier detailing amended at client request. MED

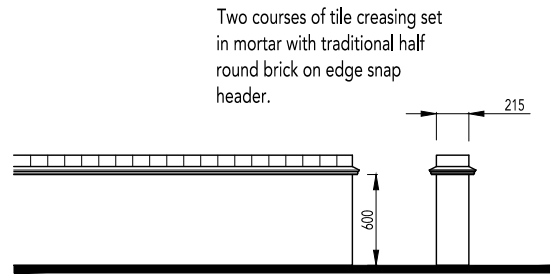


600mm High Screen Wall

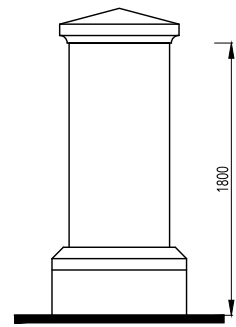

1800mm High Pier

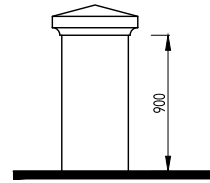


900mm High Pier

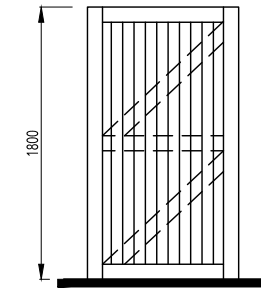


Side Access Gate 1800mm High




Timber Knee Railing 300mm High

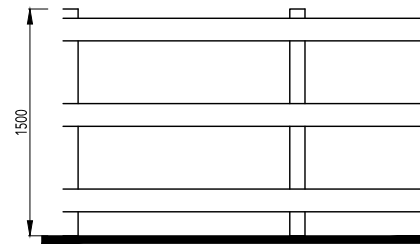


High Post & Rail Fence 1500mm High

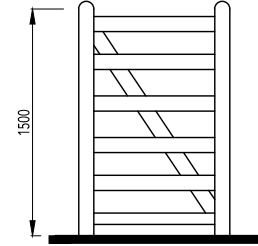


1500mm High Post & Rail Gate

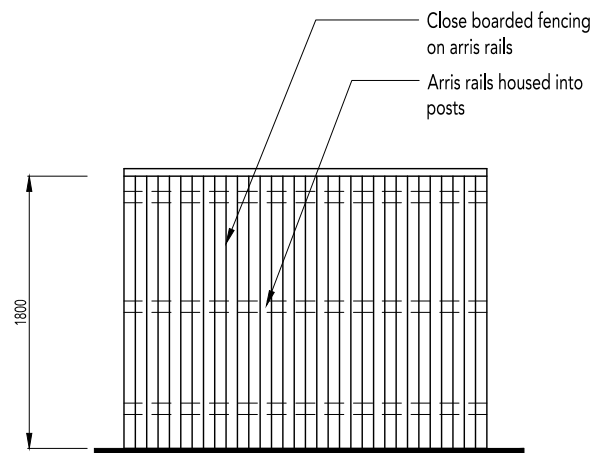

Close Board Fence 1800mm High

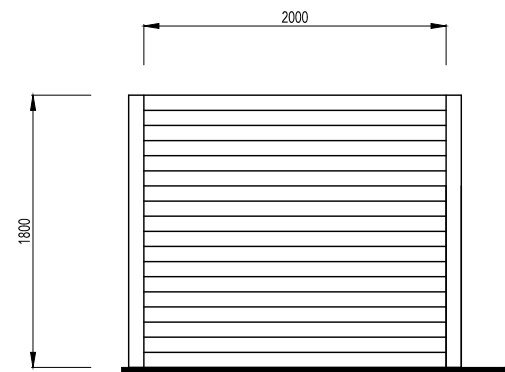

Plot Division Panel Fence 1800mm High

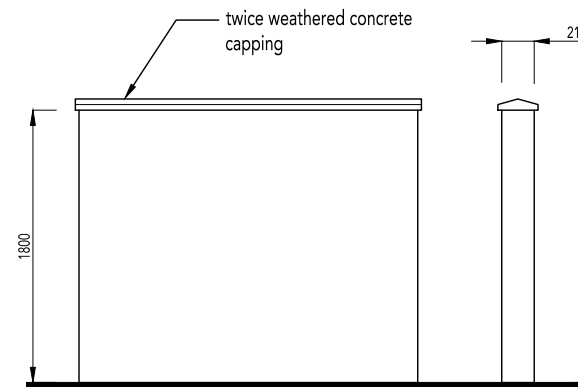

1800mm High Screen Wall

