


# Skimmingdish Lane, Bicester

## Parameters Plan - Site Levels & Building Heights

Drawing 3830-29-09 - November 2015

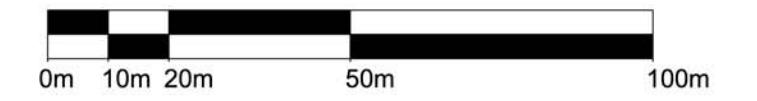

-  Building Zone
-  14.5m High Max Elevation

