


Skimmingdish Lane, Bicester

Parameters Plan - Site Levels & Building Heights

Drawing 3830-29-08 - August 2015

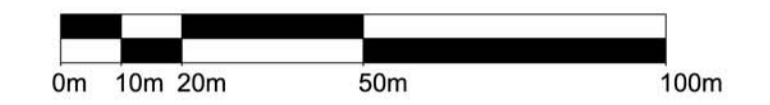

-  Building Zone
-  14.5m High Max Elevation

