



Diagram	Length of Line	Length of Gap	Width of Line	Colour
1003	300	150	100	White
1003.4	3025	N/A	N/A	White
1004	4000	2000	100	White
1004	2000 (At cycle give way)	1000	100	White
1009	600	300	100	White
1023	1875	N/A	150	White
1025.1	1000	1000	100	Yellow
1038	6000 (Arrow right turn)	N/A	N/A	White
1038	1000 (Arrow straight) Ahead of diag.1057	N/A	N/A	White
1057	1215 high	1100 wide	N/A	White
1059	1000	N/A	N/A	White

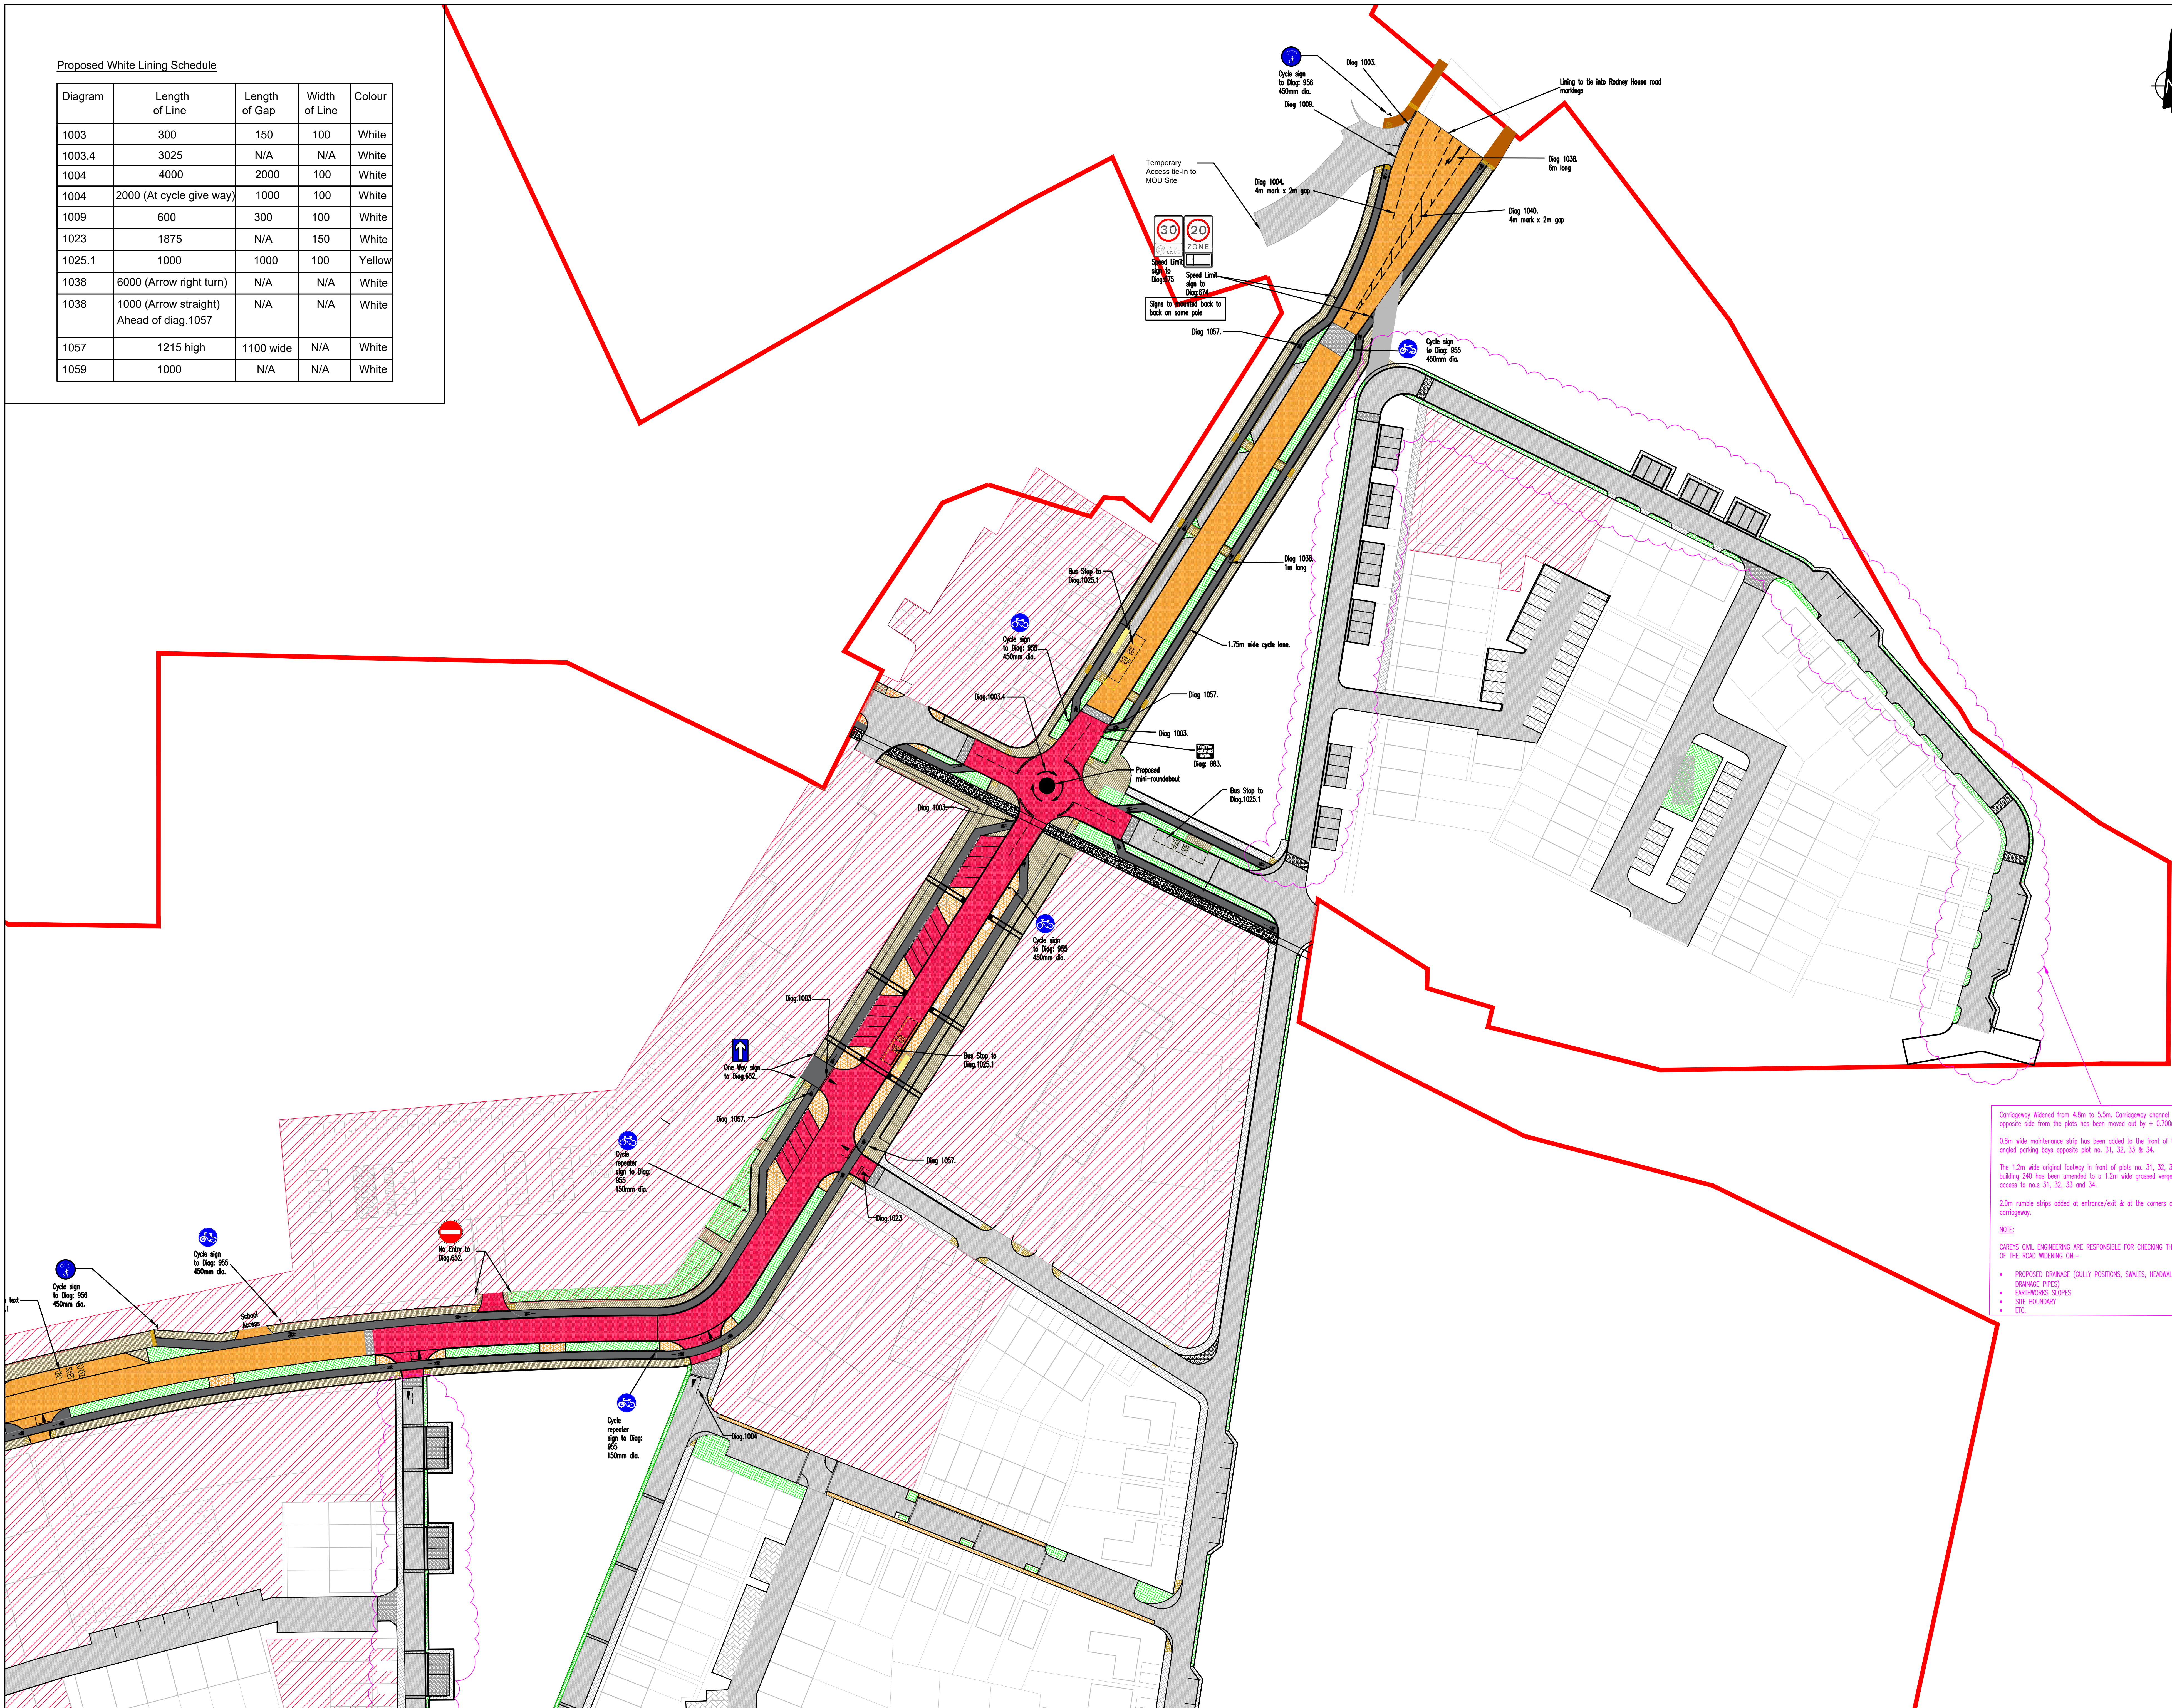

This drawing should not be scaled. Dimensions to be verified on site.
Any discrepancies should be referred to the Engineer prior to work being put in hand.

This drawing is the property of Waterman Infrastructure & Environment Limited, and the drawing is issued on the condition that it is not copied reproduced, retained or disclosed to any unauthorised person, either wholly or in part without the consent in writing of Waterman Infrastructure & Environment Limited
Pickfords Wharf, Clink Street, London SE1 9DG 020 7928 7888 / 03333 444 501

1. THIS DRAWING IS TO BE READ IN CONJUNCTION WITH ALL ENGINEER'S, ARCHITECT'S OR OTHER RELEVANT DRAWINGS AND SPECIFICATIONS.
2. ALL DIMENSIONS AND LEVELS ARE TO BE CHECKED ON SITE BY THE CONTRACTOR PRIOR TO PREPARING ANY WORKING DRAWINGS OR COMMENCING ON SITE.
3. THE CONTRACTOR MUST ENSURE AND WILL BE HELD RESPONSIBLE FOR THE OVERALL STABILITY OF THE BUILDING/STRUCTURE/EXCAVATION AT ALL STAGES OF THE WORK.
4. ALL WORK BY THE CONTRACTOR MUST BE CARRIED OUT IN SUCH A WAY THAT ALL REQUIREMENTS UNDER THE HEALTH AND SAFETY AT WORK ACT ARE SATISFIED.
5. ALL WORK IS TO BE CARRIED OUT IN COMPLIANCE WITH THE REQUIREMENTS OF THE RELEVANT STATUTORY AUTHORITIES AND REGULATIONS.
6. REFER TO DRAWING CIV5119-SA-90-0436 FOR SIGN DETAILS.
7. ALL CAR PARK MARKINGS TO BE IN WHITE THERMOPLASTIC SCREEN.

 Works Limited to Site Clearance, Earthworks and Ground Profiling Only.

 Phase 1A Construction Boundary

002	28.03.17	UPDATED TO REFLECT OGC COMMENTS REFER TO THE REVISION CLOUD IN MANGROVE	KK
01	08.02.17	ISSUED FOR TENDER	TH
09	08.02.17	CARPENTRY AT VILLAGE EXTENSION AND HIGH STREET WIDENED TO 6.5m. CYCLINGWAY EXTENDED TO ROYNET WOOD ROAD. ROADWAY CARRYOVER TACTICS ADDED. ISSUED FOR PLANNING.	TH
08	04.01.17	EGGELON PARKING AMENDED. FOOTWAY EXTENDED TO MEET ROYNET WOOD. ROUNDABOUT IN THE IN	
007	13.08.16	NO DUTY, ONE WAY AND 30MPH SIGNS ADDED, BUS STOP HANDICAPED, NOTE 7 ADDED. LIVING SCHEDULE AMENDED	AJ
06	07.07.16	ISSUED FOR TENDER	
005	21.06.16	PHORING ON HIGH STREET AMENDED TO EGGELON. SIGNAGE AND LIVING AMENDED. ISSUED FOR TENDER	AG
004	13.05.16	MASTERPLAN UPDATED / ISSUED FOR TENDER	AG
003	04.04.16	MASTERPLAN UPDATED	AG
002	29.03.16	16CYCLE SIGN REF AMENDED	AJ
001	12.02.16	ISSUED FOR TENDER	AJ

0.0m wide maintenance strip has been added to the front of the right angled parking bays opposite plot no. 31, 32, 33 & 34.


The 1.2m wide original footway in front of plots no. 31, 32, 33, 34 & building 2403 has been amended to a 1.2m wide grassed verge with pit access to meet 31, 32, 33 and 34.

2.0m mumble strips added at entrance/exit & at the corners of carwayway.

NOTE:

CAREYS CIVIL ENGINEERING ARE RESPONSIBLE FOR CHECKING THE EFFECT OF THE ROAD WIDENING ON:-

- PROPOSED DRAINAGE (DULLY POSITIONS, SIZES, HEADWALLS AND DRAINAGE PIPES)
- EARTHWORKS SLOPES
- SITE BOUNDARY
- ETC

Product		GRAVEN HILL, BICESTER	
Title		CONSTRUCTION PHASE 1a SIGNING AND LINING SHEET 1 OF 3	
Client		GRAVEN HILL VILLAGE DEVELOPMENT COMPANY LIMITED	
			
			
		5th Floor One Cornwell Street Birmingham B3 2DX 0121 212 7750 email@watermangroup.com www.watermangroup.com	
Drawing Status		CONSTRUCTION	
Designed by	AG	Checked by	AJ
Drawn by	KK	February 2016	Project No CIV15119
Scales (if A3)		Computer File	
work to figure dimensions only		c:\projects\civ15119\civ15119.dwg	
Publisher	Zone	Category	Number
C	SA	90	0427
			E02