


Tracking Key Plan
1:1000

Bus stop tracking layout

See Drg.No.S1230-S278-11
Site Access tracking layout

New Bus Stop Lay-bys
1:250

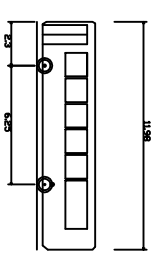

Single Deck Bus	11980m
Overall Length	2440m
Overall Width	3070m
Overall Body Height	0305m
Min Body Ground Clearance	2322m
Track Width	6005
Lock to lock time	10358m
Kerb to kerb Turning Radius	

S278 Application	
B	11.07.16 Updated to OCC comments
A	24.06.16 Road Safety Audit stage 2
LINK 9	
Skimmingdish Lane	
Bicester	
Albion Land Ltd	
Section 278 works	
Skimmingdish Lane	
Bus Stop Tracking Layout	
BAILEY JOHNSON HAYES	
Consulting Engineers	
STALBANS: Site 4, Phoenix House, 63 Campbell Rd, STALBANS, Hants AL1 5PL	
MANCHESTER: Orange House, John Dalton Street, MANCHESTER, M2 6JW	
Scale	1:250 @A1
Date	23.05.16
Drawn	DJC
S1230-S278-12B	