


Overall Length	9.860m
Overall Width	2.450m
Overall Body Height	3.814m
Min Body Ground Clearance	0.366m
Track Width	2.450m
Lock to Lock Time	4.00s
Kerb to Kerb Turning Radius	9.500m

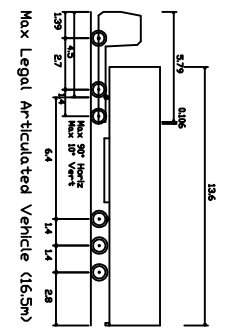

Overall Length	16.500m
Overall Width	2.500m
Overall Body Height	3.632m
Min Body Ground Clearance	0.396m
Max Track Width	2.500m
Lock to Lock Time	6.00s
Kerb to Kerb Turning Radius	6.870m

S278 Application

C	23.08.16	Updated to OCC comments (27.07.16)
B	11.07.16	Updated to OCC comments
A	24.06.16	Road Safety Audit stage 2

LINK 9

Skimmingdish Lane
Bicester

Albion Land Ltd

Section 278 works New
Site Access Tracking
Layout

BAILEY JOHNSON HAYES
Consulting Engineers

STALANS: Site 4 Phoenix House, 63 Campbell Rd, STALANS, Herts AL1 9FL
MANCHESTER Orange House, 100 Dalton Street, MANCHESTER, M2 6RW

Scale 1:250 @A1
Date 23.05.16
Drawn DJC
S1230-S278-11C