


NOTE:  
 ALL LEVELS AND DIMENSIONS TO BE SITE SURVEYED AND CONFIRMED BY THE CONTRACTOR  
 SEE ALSO ARCHITECTURAL DETAILS, MECHANICAL AND ELECTRICAL INTENT LAYOUT AND STRUCTURAL ENGINEERS DRAWINGS AND SPECIFICATIONS.  
 ALL DETAILS ARE INTENT ONLY, TO BE FINALISED BY THE CONTRACTOR  
 DRAWINGS SUBJECT TO STATUTORY APPROVALS  
 DOOR AND WINDOWS MANUFACTURER TO PRODUCE SHOP DRAWINGS FOR APPROVAL BEFORE MANUFACTURE

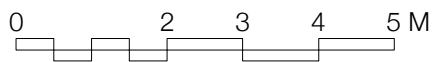

Do not scale off this drawing. This drawing is to be read with all other contract documents. Any discrepancies are to be reported to the Architect. At construction status, this drawing remains design intent only. All information to be checked by contractor for site accuracy and fit. Drawings are subject to statutory approvals and site surveys.

<b>project</b> Temple Close, Sibford Gower	<b>drawing</b> Proposed Roof Plan	<b>drawing no.</b> 170_03_312	<b>scale</b> 1:100@A3	P2 160620 Planning Issue P3 160927 Planning Issue P4 160929 Planning Issue P5 161017 Planning Issue
Charlie Luxton Design    Beanacre Cottage Hook Norton Oxon OX15 3QB    t: 01608 730086    e: info@charlieluxton.com				