


NOTE:
 ALL LEVELS AND DIMENSIONS TO BE SITE SURVEYED AND CONFIRMED BY THE CONTRACTOR
 SEE ALSO ARCHITECTURAL DETAILS, MECHANICAL AND ELECTRICAL INTENT LAYOUT AND STRUCTURAL ENGINEERS DRAWINGS AND SPECIFICATIONS.
 ALL DETAILS ARE INTENT ONLY, TO BE FINALISED BY THE CONTRACTOR
 DRAWINGS SUBJECT TO STATUTORY APPROVALS
 DOOR AND WINDOWS MANUFACTURER TO PRODUCE SHOP DRAWINGS FOR APPROVAL BEFORE MANUFACTURE

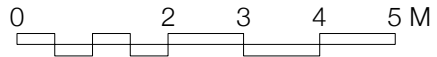

Do not scale off this drawing. This drawing is to be read with all other contract documents. Any discrepancies are to be reported to the Architect. At construction status, this drawing remains design intent only. All information to be checked by contractor for site accuracy and fit. Drawings are subject to statutory approvals and site surveys.

project
 Temple Close, Sibford Gower

Charlie Luxton Design

drawing
 Proposed Ground Floor Plan

Beanacre Cottage Hook Norton Oxon OX15 3QB t: 01608 730086

drawing no.
 170_03_310

e: info@charlieluxton.com

scale
 1:100@A3

P1 160324 Stage 2 issue
 P2 160519 Client/QS Issue
 P3 160530 Revised front door
 P4 160620 Planning Issue