

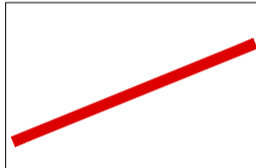
PLANT SCHEDULE - BICESTER ECO-TOWN NORTH FRONTAGE

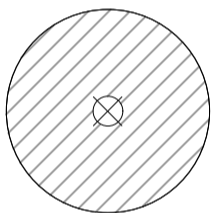
Trees	Root condition	Height	Breaks	Transplanted	Girth	Form	Qty. No.
Acer campestre	Bare Root	250-300cm	5	3x	8-10cm	Feathered	1
Quercus robur	Bare Root	175-200cm	5	2x		Feathered	2
Quercus robur Fastigiata	Root Ball	min 450cm	3	3x	25-30cm	Semi Mature	3

Native Hedge Mix (Total Area 204m ²)	Root condition	Height/Spread/Age @ Planting	%
Crataegus monogyna	Bare Root	160cm 1+1 TRA min. 3 breaks	40
Cornus sanguinea	Bare Root	160cm 1+1 TRA min. 3 breaks	20
Corylus avellana	Bare Root	160cm 1+2 TRA min. 3 breaks	4
Ilex aquifolium	Container	160cm 2L leader with laterals	5
Ligustrum vulgare	Bare Root	160cm 1+1 TRA min. 4 branches	5
Prunus spinosa	Bare Root	160cm 1+1 TRA min. 3 breaks	12
Rosa arvensis	Bare Root	160cm 1+1 Branched	4
Rosa canina	Bare Root	160cm 1+1 Branched	4
Sambucus nigra	Bare Root	160cm 1+0 Branched	2
Viburnum lantana	Bare Root	160cm 1+0 Branched	2
Viburnum opulus	Bare Root	160cm 1+1 Branched	2

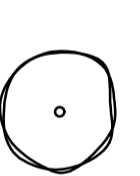
Wildflower Mix (Total Area 150m²)


Wildflower seed by Emorsgate: EM6 – meadow mixture for chalk and Limestone soils or equivalent. Sown @ 4g/m²


 BOUNDARY FOR FRONTAGE DEVELOPMENT

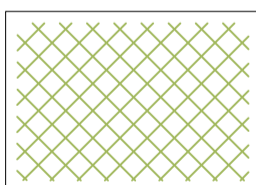
 QUERCUS ROBUR FASTIGIATA

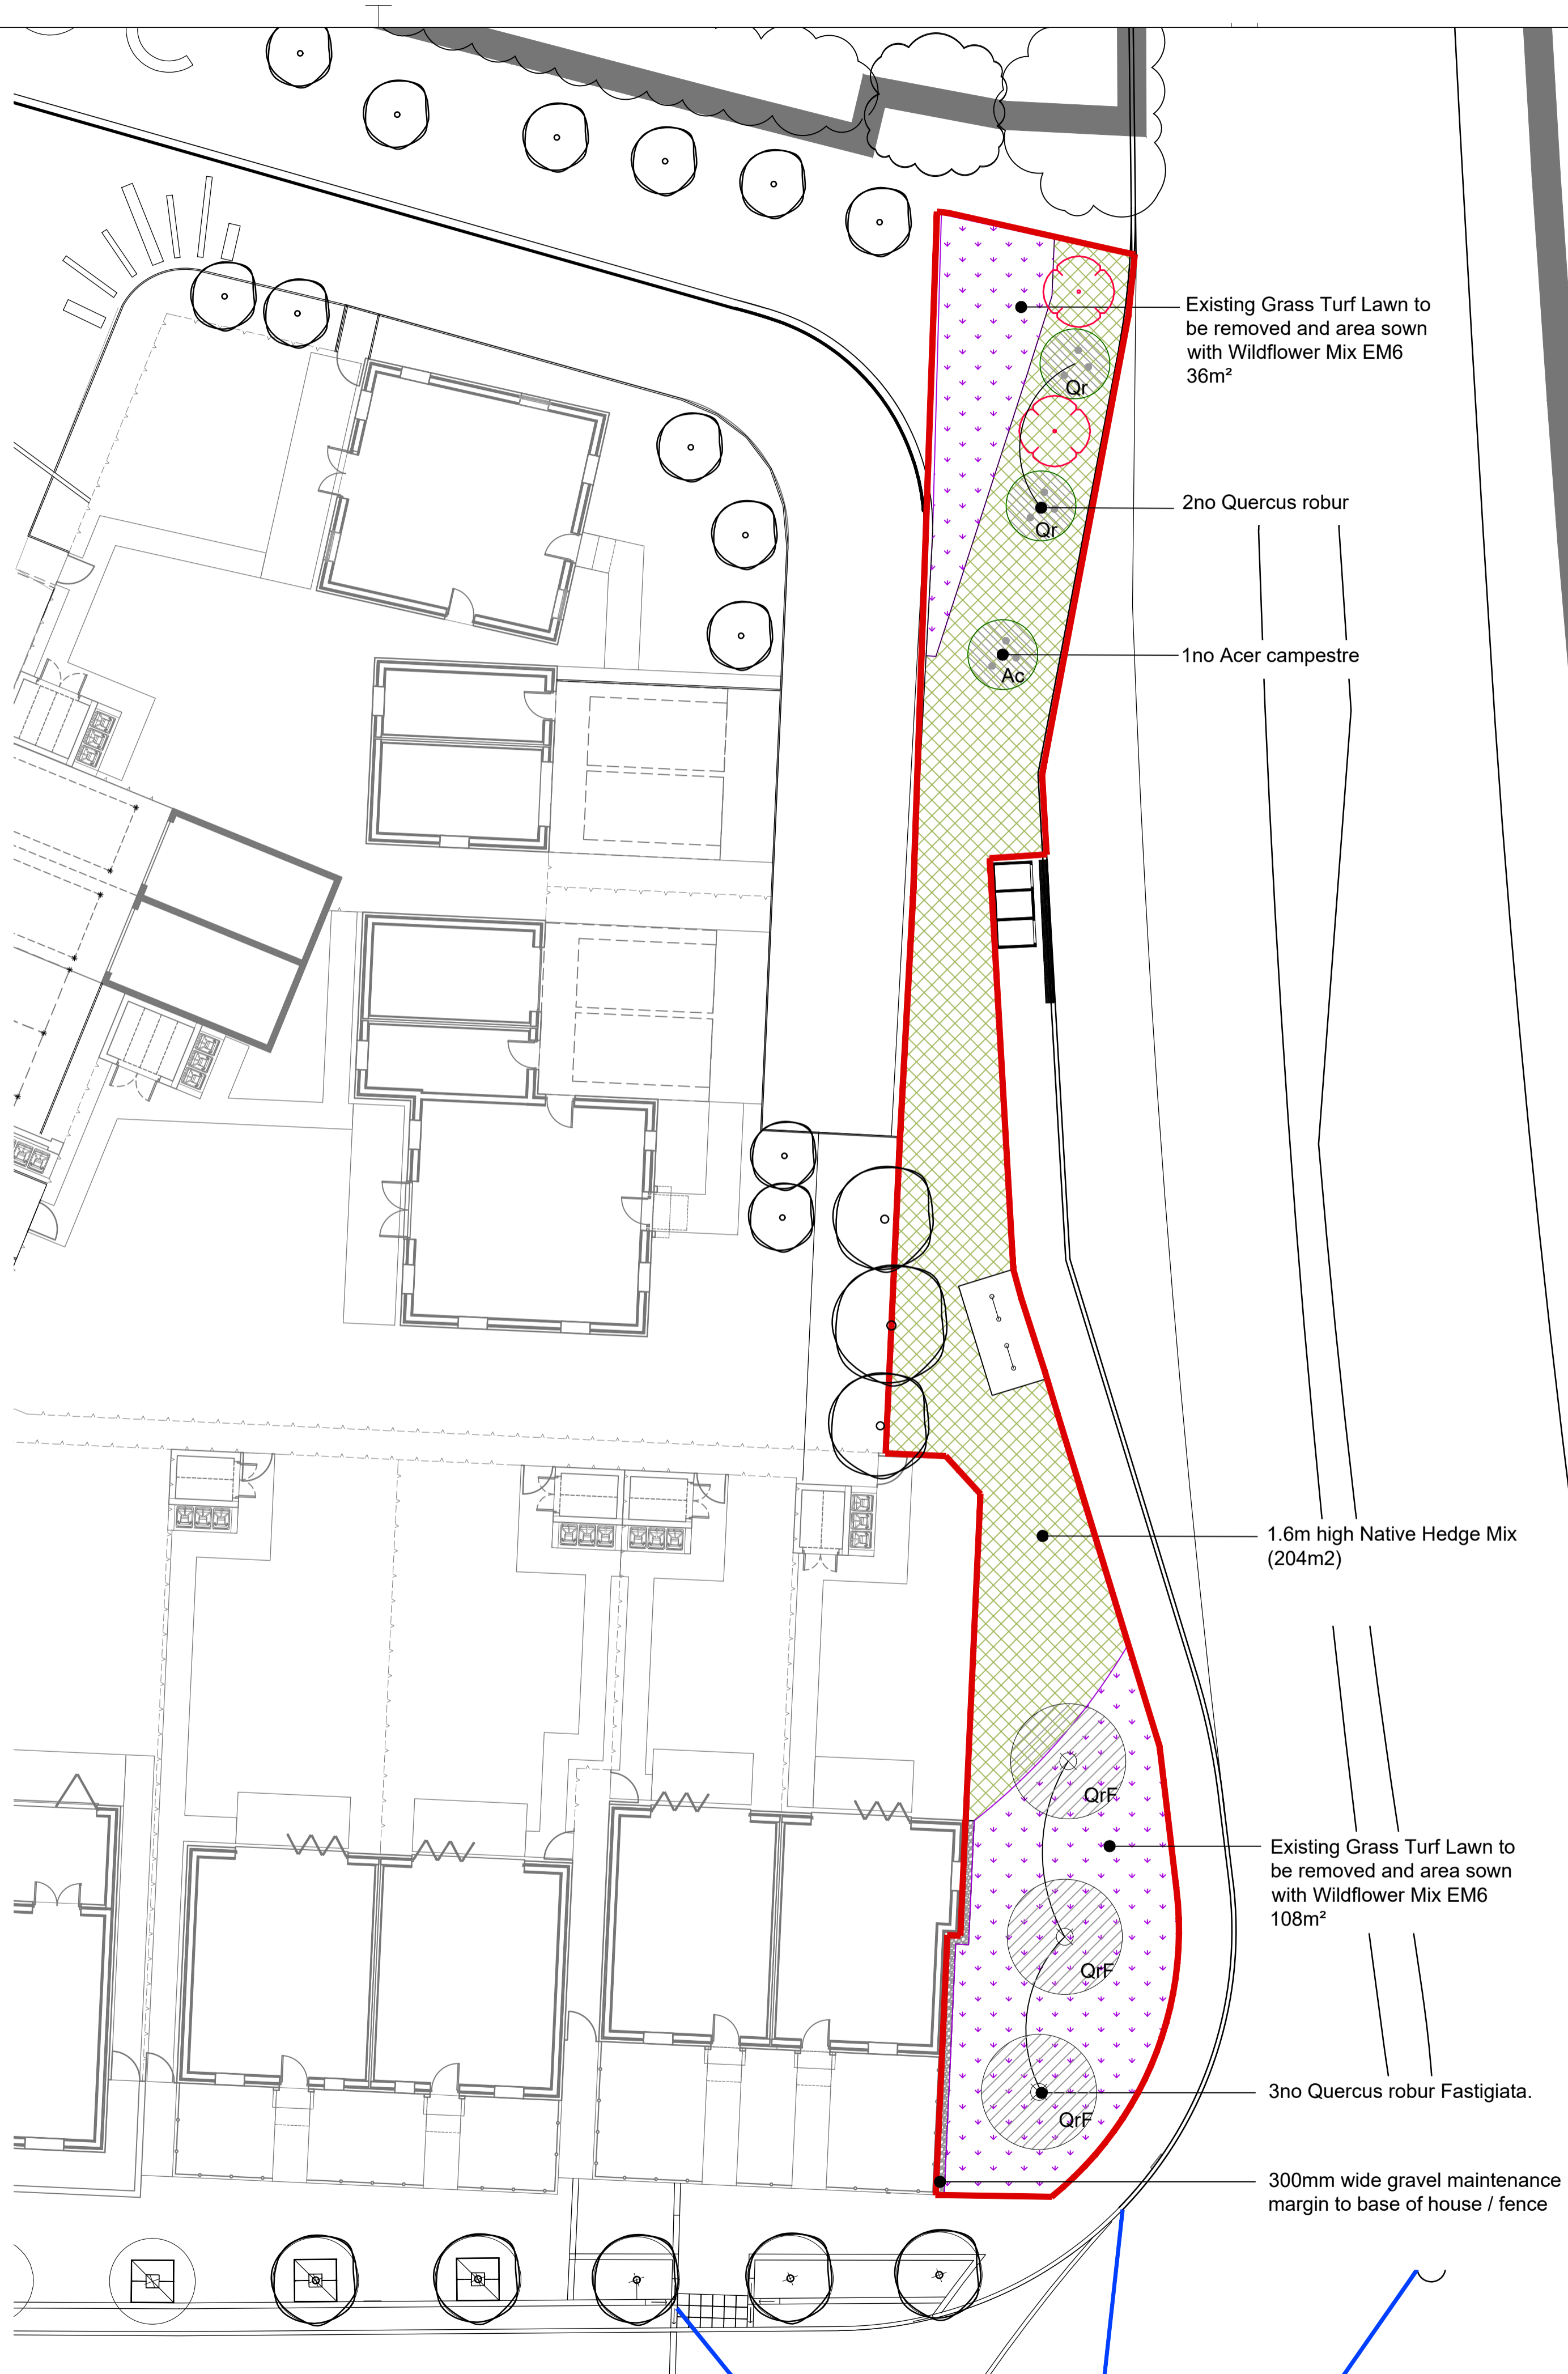
 FEATHERED TREES

 EXISTING TREES TO BE RETAINED

 EXISTING TREES TO BE REMOVED

 EXISTING GRASS TURF LAWN TO BE REMOVED AND AREA SOWN WITH WILDFLOWER MIX EM6 150m²

 NATIVE HEDGE MIX



All dimensions to be verified on site. Figured dimensions to take precedent to those scaled. Any areas indicated on this drawing are for guidance only, no responsibility is taken for their accuracy. The drawing is the property of Applied Landscape Design Limited. Copyright is reserved by them and the drawing is issued on the condition that it is not copied, reproduced, altered or disclosed to any unauthorised person, either wholly or in part without the written consent in writing of Applied Landscapes.

© 2014 Applied Landscape Design Limited. All rights reserved.

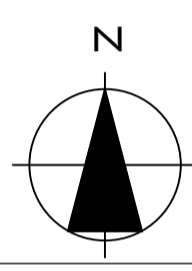
CDM/H&S:

CDM RISKS
The works illustrated on this drawing have been reviewed against the Design CDM Risk Register and significant risks are noted as:

- Construction:
- Working in close proximity to highway
- Maintenance:
- Working in close proximity to highway
 - Tree Hedge Pruning
- Demolition:
- Working in close proximity to highway

NOTES / KEY:
All landscaping to be implemented in accordance with BS4428:1989 Code of Practice for general landscape operations (Excluding hard surfaces) and BS8545:2014 'Trees: from nursery to independence in the landscape - Recommendations'

Refer to Hyder drawing 7207 for adoptable highway



REFERENCE DRAWINGS/DOCUMENTS

701-1102-06	Infrastructure Planting Schedule by HYDER
701-929-04	Perimeter Planting Plan by HYDER

REVISIONS

no.	issued	date
P04	Minor redline amendment around the bus shelter	23.07.2019
P03	Amended to reflect 2019 position and meeting with LPA	24.06.2019
P02	Planning	23.01.15
P01	Information	05.12.14

CLIENT:
A2DOMINION

LANDSCAPE ARCHITECT:
ALD applied landscape design
The Threshing Barn, Bignell Park
Barns, Chesterton, Nr. Bicester,
Oxfordshire OX26 1TD
Tel: 01869 249776
Fax: 01869 327513
Email: mail@appliedlandscape.co.uk

PROJECT:
**BICESTER ECO TOWN
EXEMPLAR SITE**

DRAWING TITLE:
**NORTH FRONTAGE
SOFT LANDSCAPE PLAN
FINAL SCHEME**

drawn: AF	checked: OM
scale: 1:150 @A1	date: 05.12.2014
status: Planning	xref file ref: ALD654_PLbase-Final-Fron

PROJECT NO. ALD654	DRAWING NUMBER: PL402	REVISION: P04
-----------------------	--------------------------	------------------