
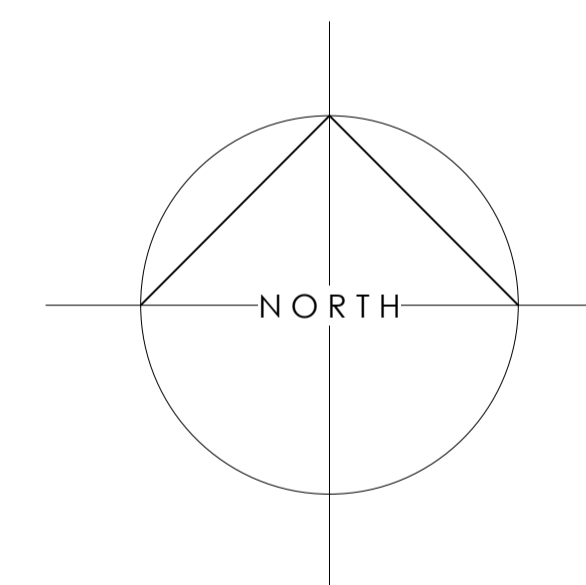


Revisions

- A 07.09.15 Dwelling moved to west away from root protection zone of T31
- B 12.10.15 Notes and detail added for planning application
- C 29.10.15 Section lines 2 and 3 added - site section removed - now shown on 14/062-11

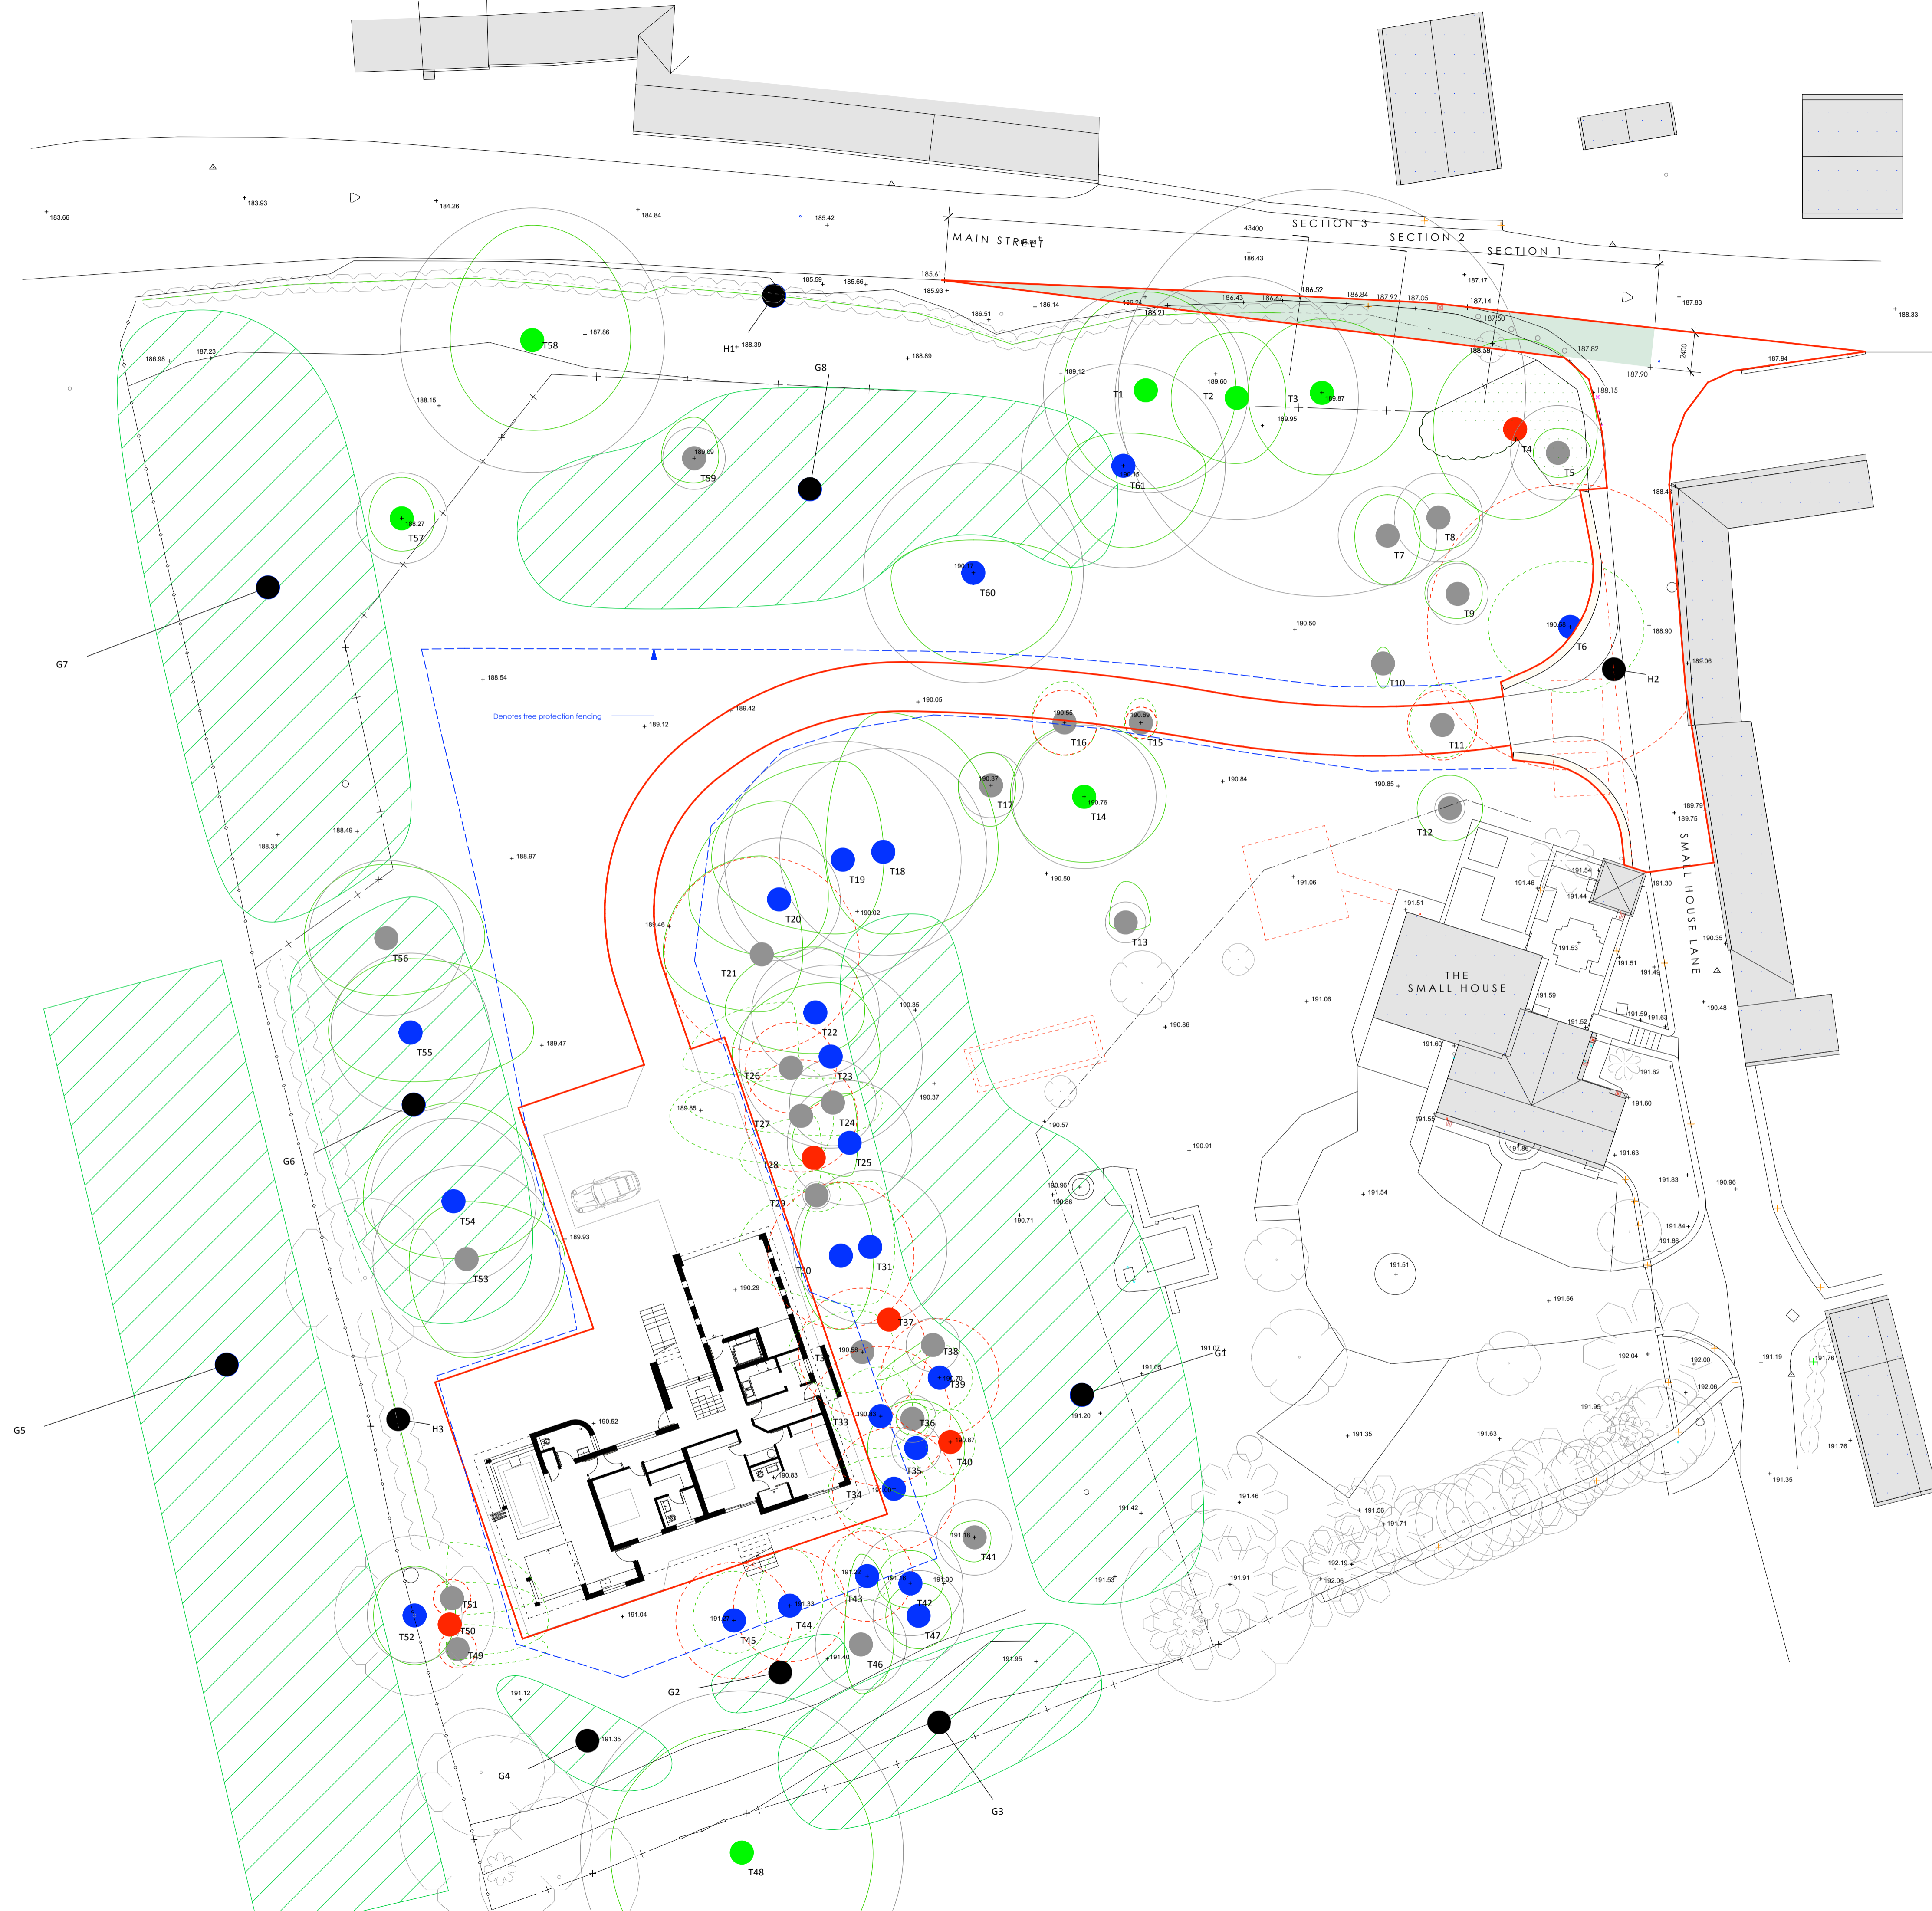

The Coach House
 3a New Street, Shipston-on-Stour
 Warwickshire, CV36 4EW
 01608 661000 t
 studio@hsarchitects.co.uk

Client

Mr + Mrs J. Thompson

Project

The Long House
Small House Lane, Sibford Ferris

Drawing

Proposals
Sketch Site Layout 1

Date

June 15

Scale

1:200 @ A1

Drawn

SH

Job No

14/062

Drawing No

08C