


KEY

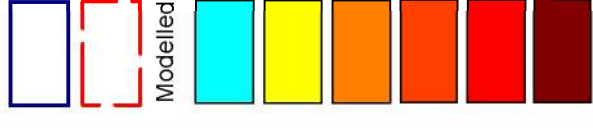


Contains Ordnance Survey data © Crown copyright
And database right (2013)

B	AH	RG	RG	Jul 2014
A	AM	RG	RG	Oct 2013
Rev	Auth	Chk	App	Date



Project	Bicester Eco Town						
Client	A2Dominion						
Title	Pluvial Modelled Depths 3.33% AEP Event						
Drawing	0004-UA005241-BMD-02	Figure	1	Scale	NTS	Rev	B

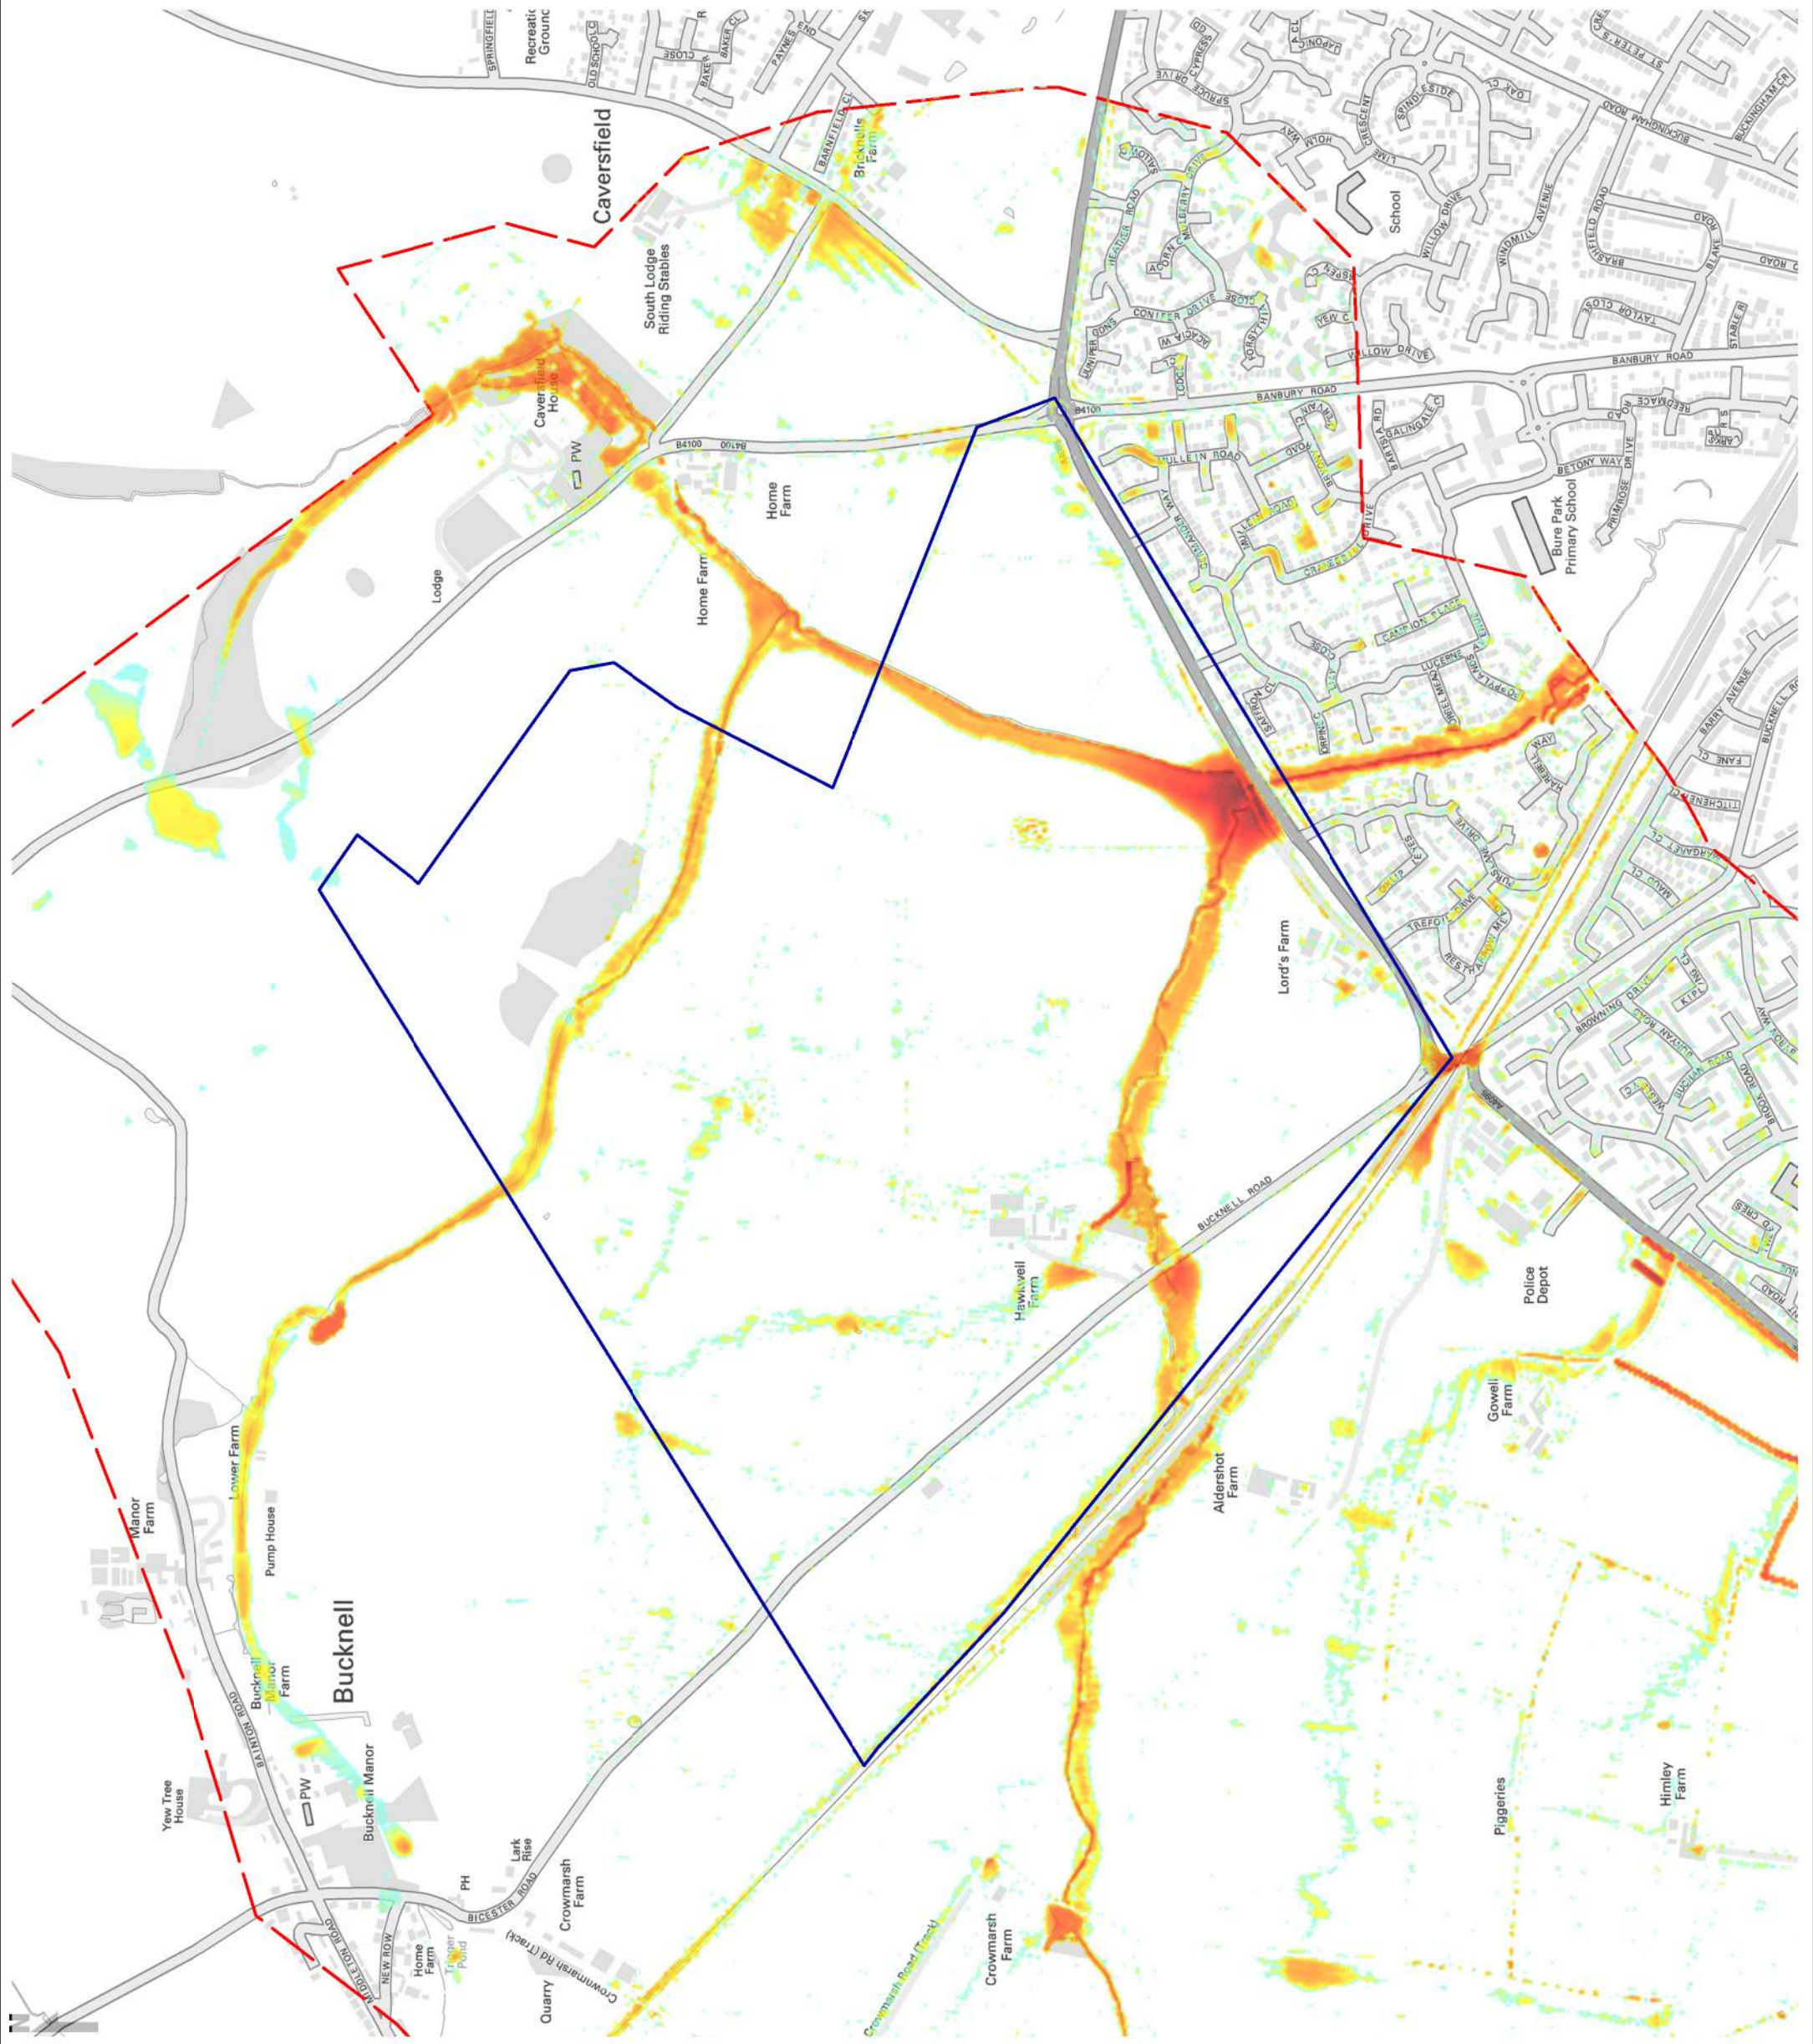


KEY

	Approximate Site Boundary
	Model Boundary
	Modelled Flood Depth (m)
	0.05 - 0.1
	0.1 - 0.2
	0.2 - 0.5
	0.5 - 1
	1 - 1.5
	> 1.5


Contains Ordnance Survey data © Crown copyright
And database right (2013)

B	AH	RG	RG	Jul 2014
A	AM	RG	RG	Oct 2013
Rev	Auth	Chk	Appd	Date




Project	Bicester Eco Town
Client	A2Dominion
Title	Pluvial Modelled Depths 1% AEP Event
	

Drawing	0004-UA005241-BMD-02	Figure	1	Scale	NTS	Rev	B
---------	----------------------	--------	---	-------	-----	-----	---

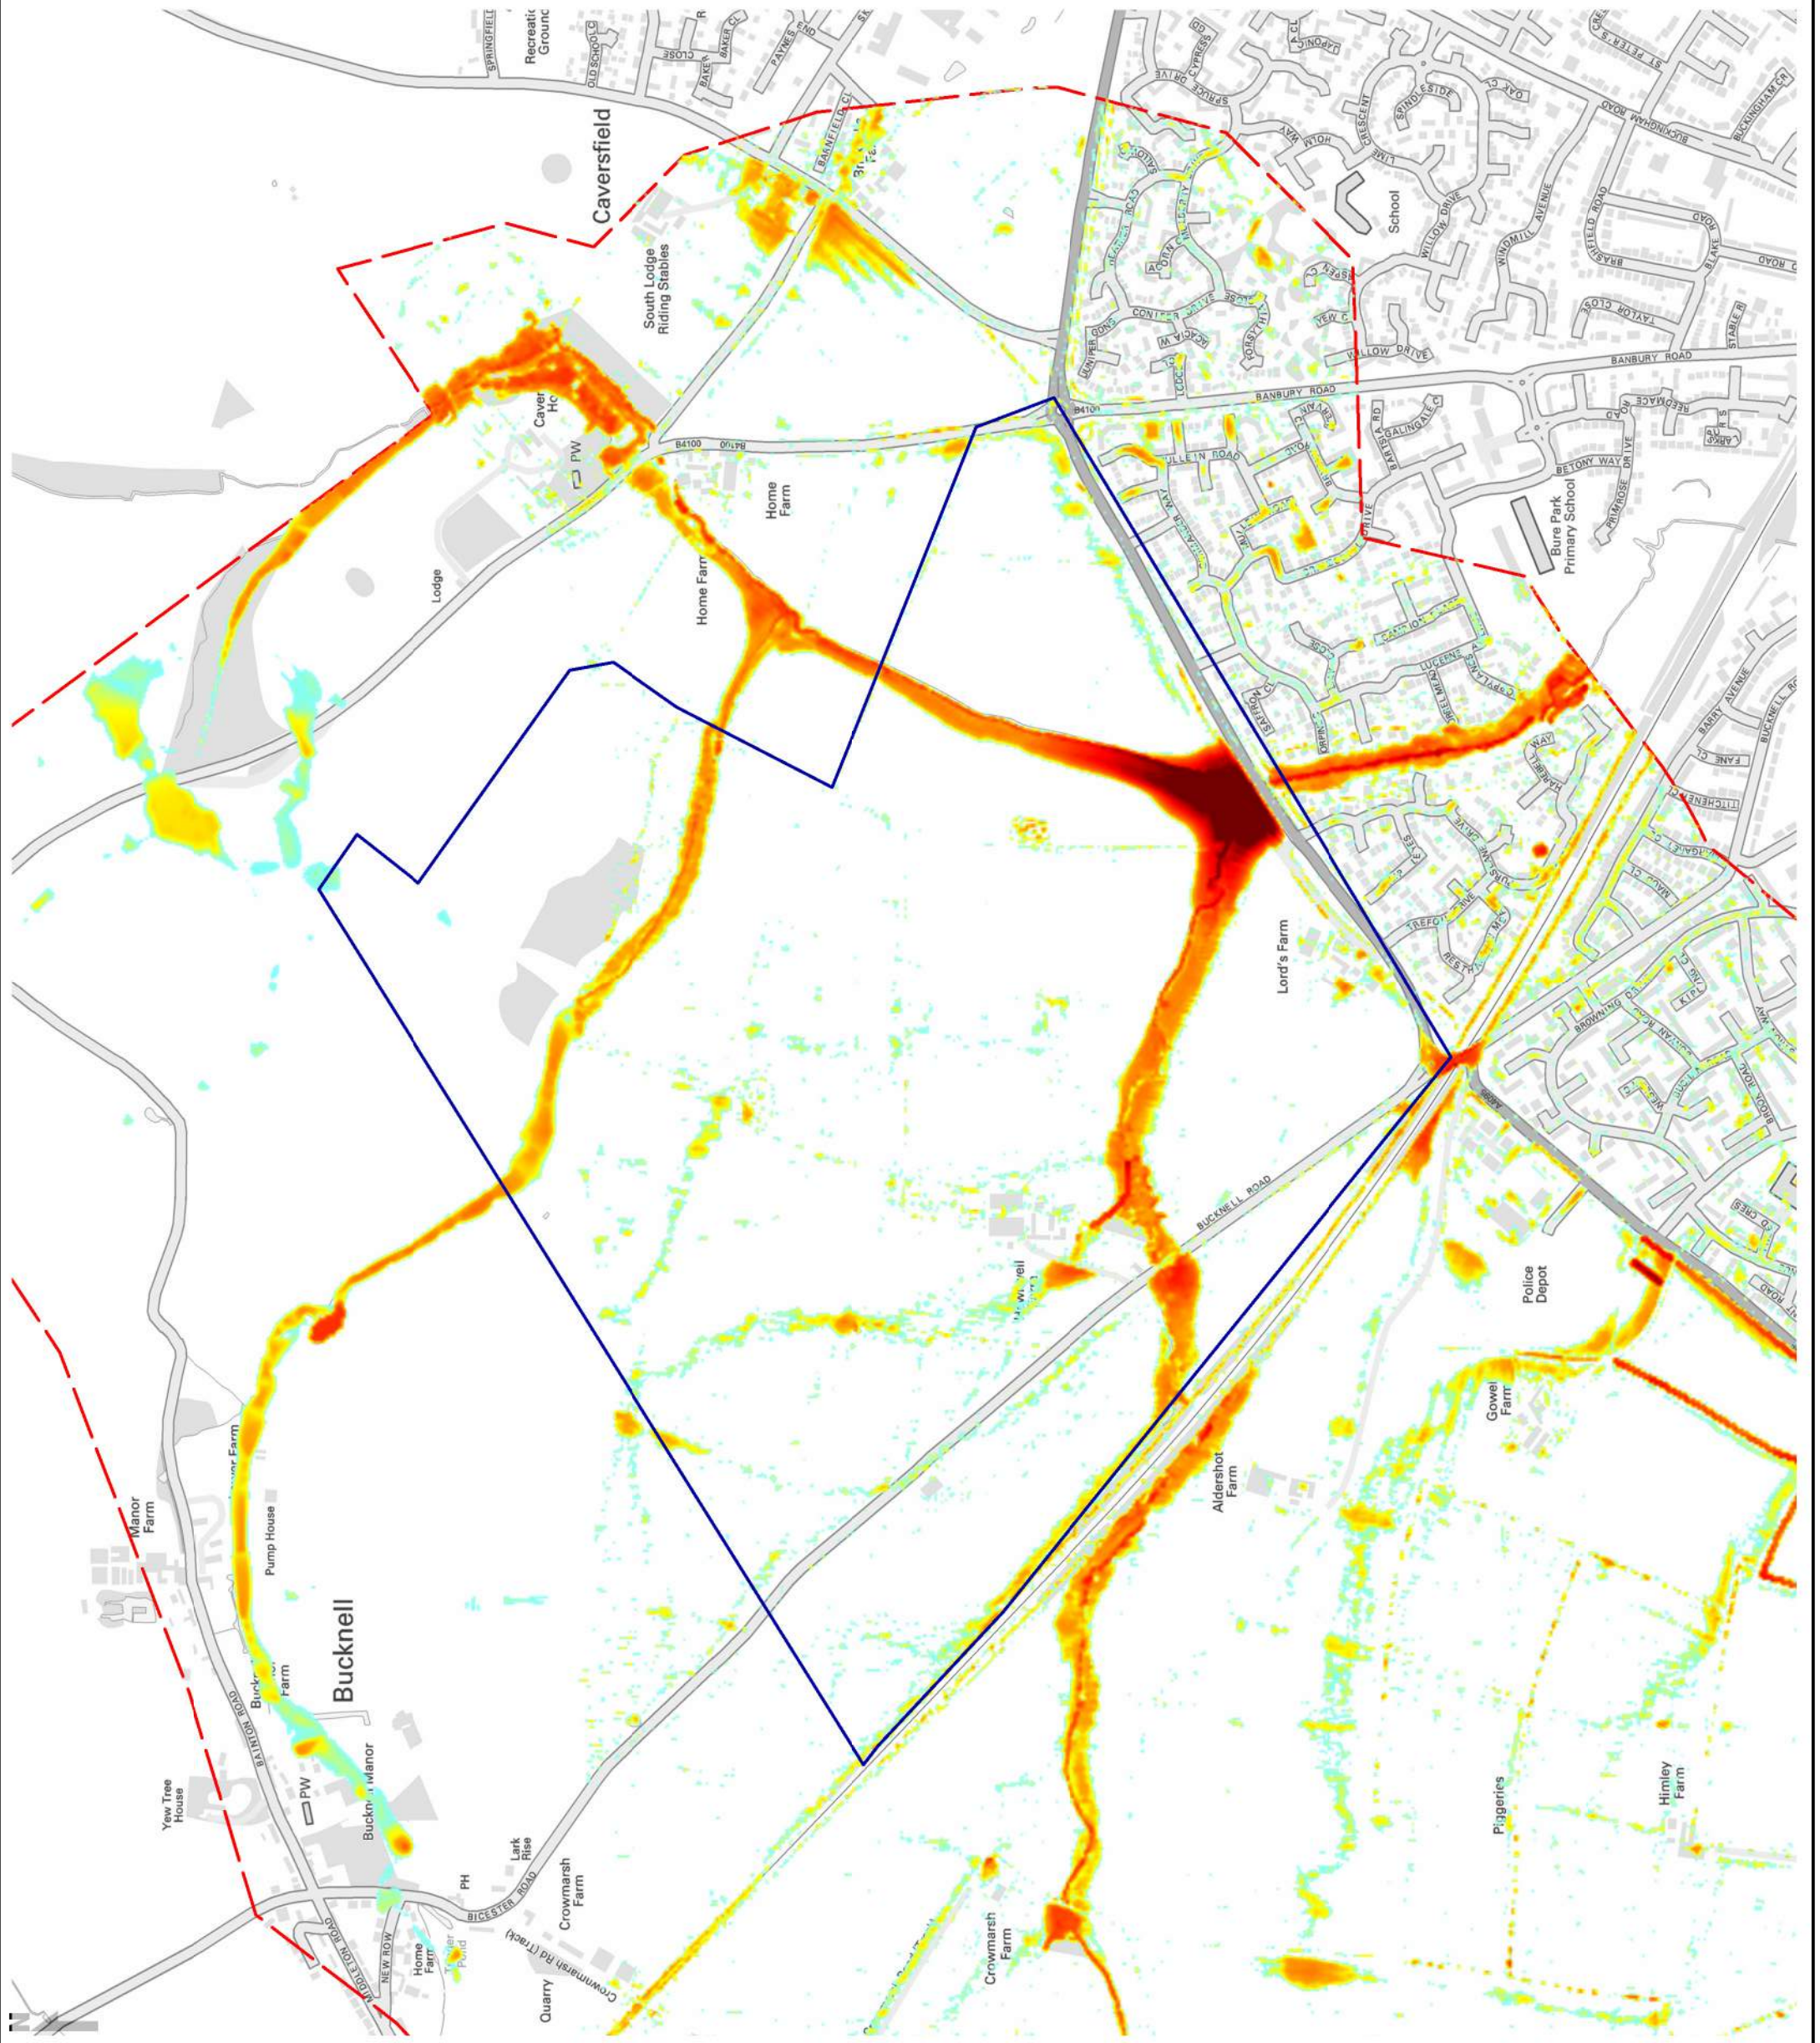

KEY

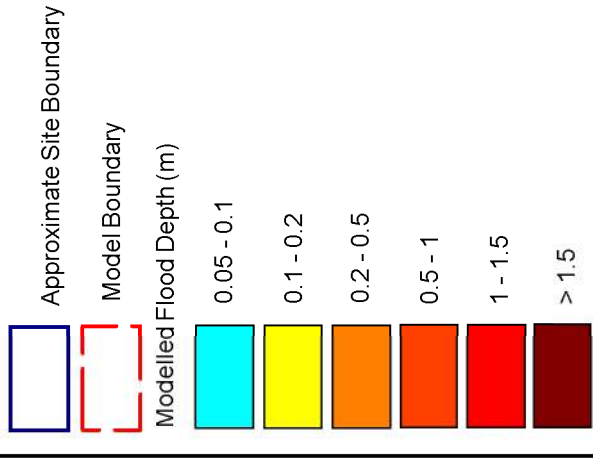

Contains Ordnance Survey data © Crown copyright
And database right (2013)

B	AH	RG	RG	Jul 2014
A	AM	RG	RG	Oct 2013
Rev	Auth	Chk	App	Date



Project
Bicester Eco Town

Client
A2Dominion

Title
**Pluvial Modelled Depths
1% AEP + Climate Change Event**



Drawing	0004-UA005241-BMD-02	Figure	1	Scale	NTS	Rev	B
---------	----------------------	--------	---	-------	-----	-----	---

