
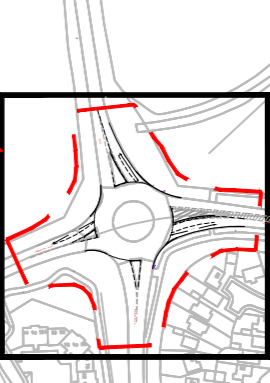


KEY
 ACCESS ARRANGEMENTS
 BRIDLEWAY

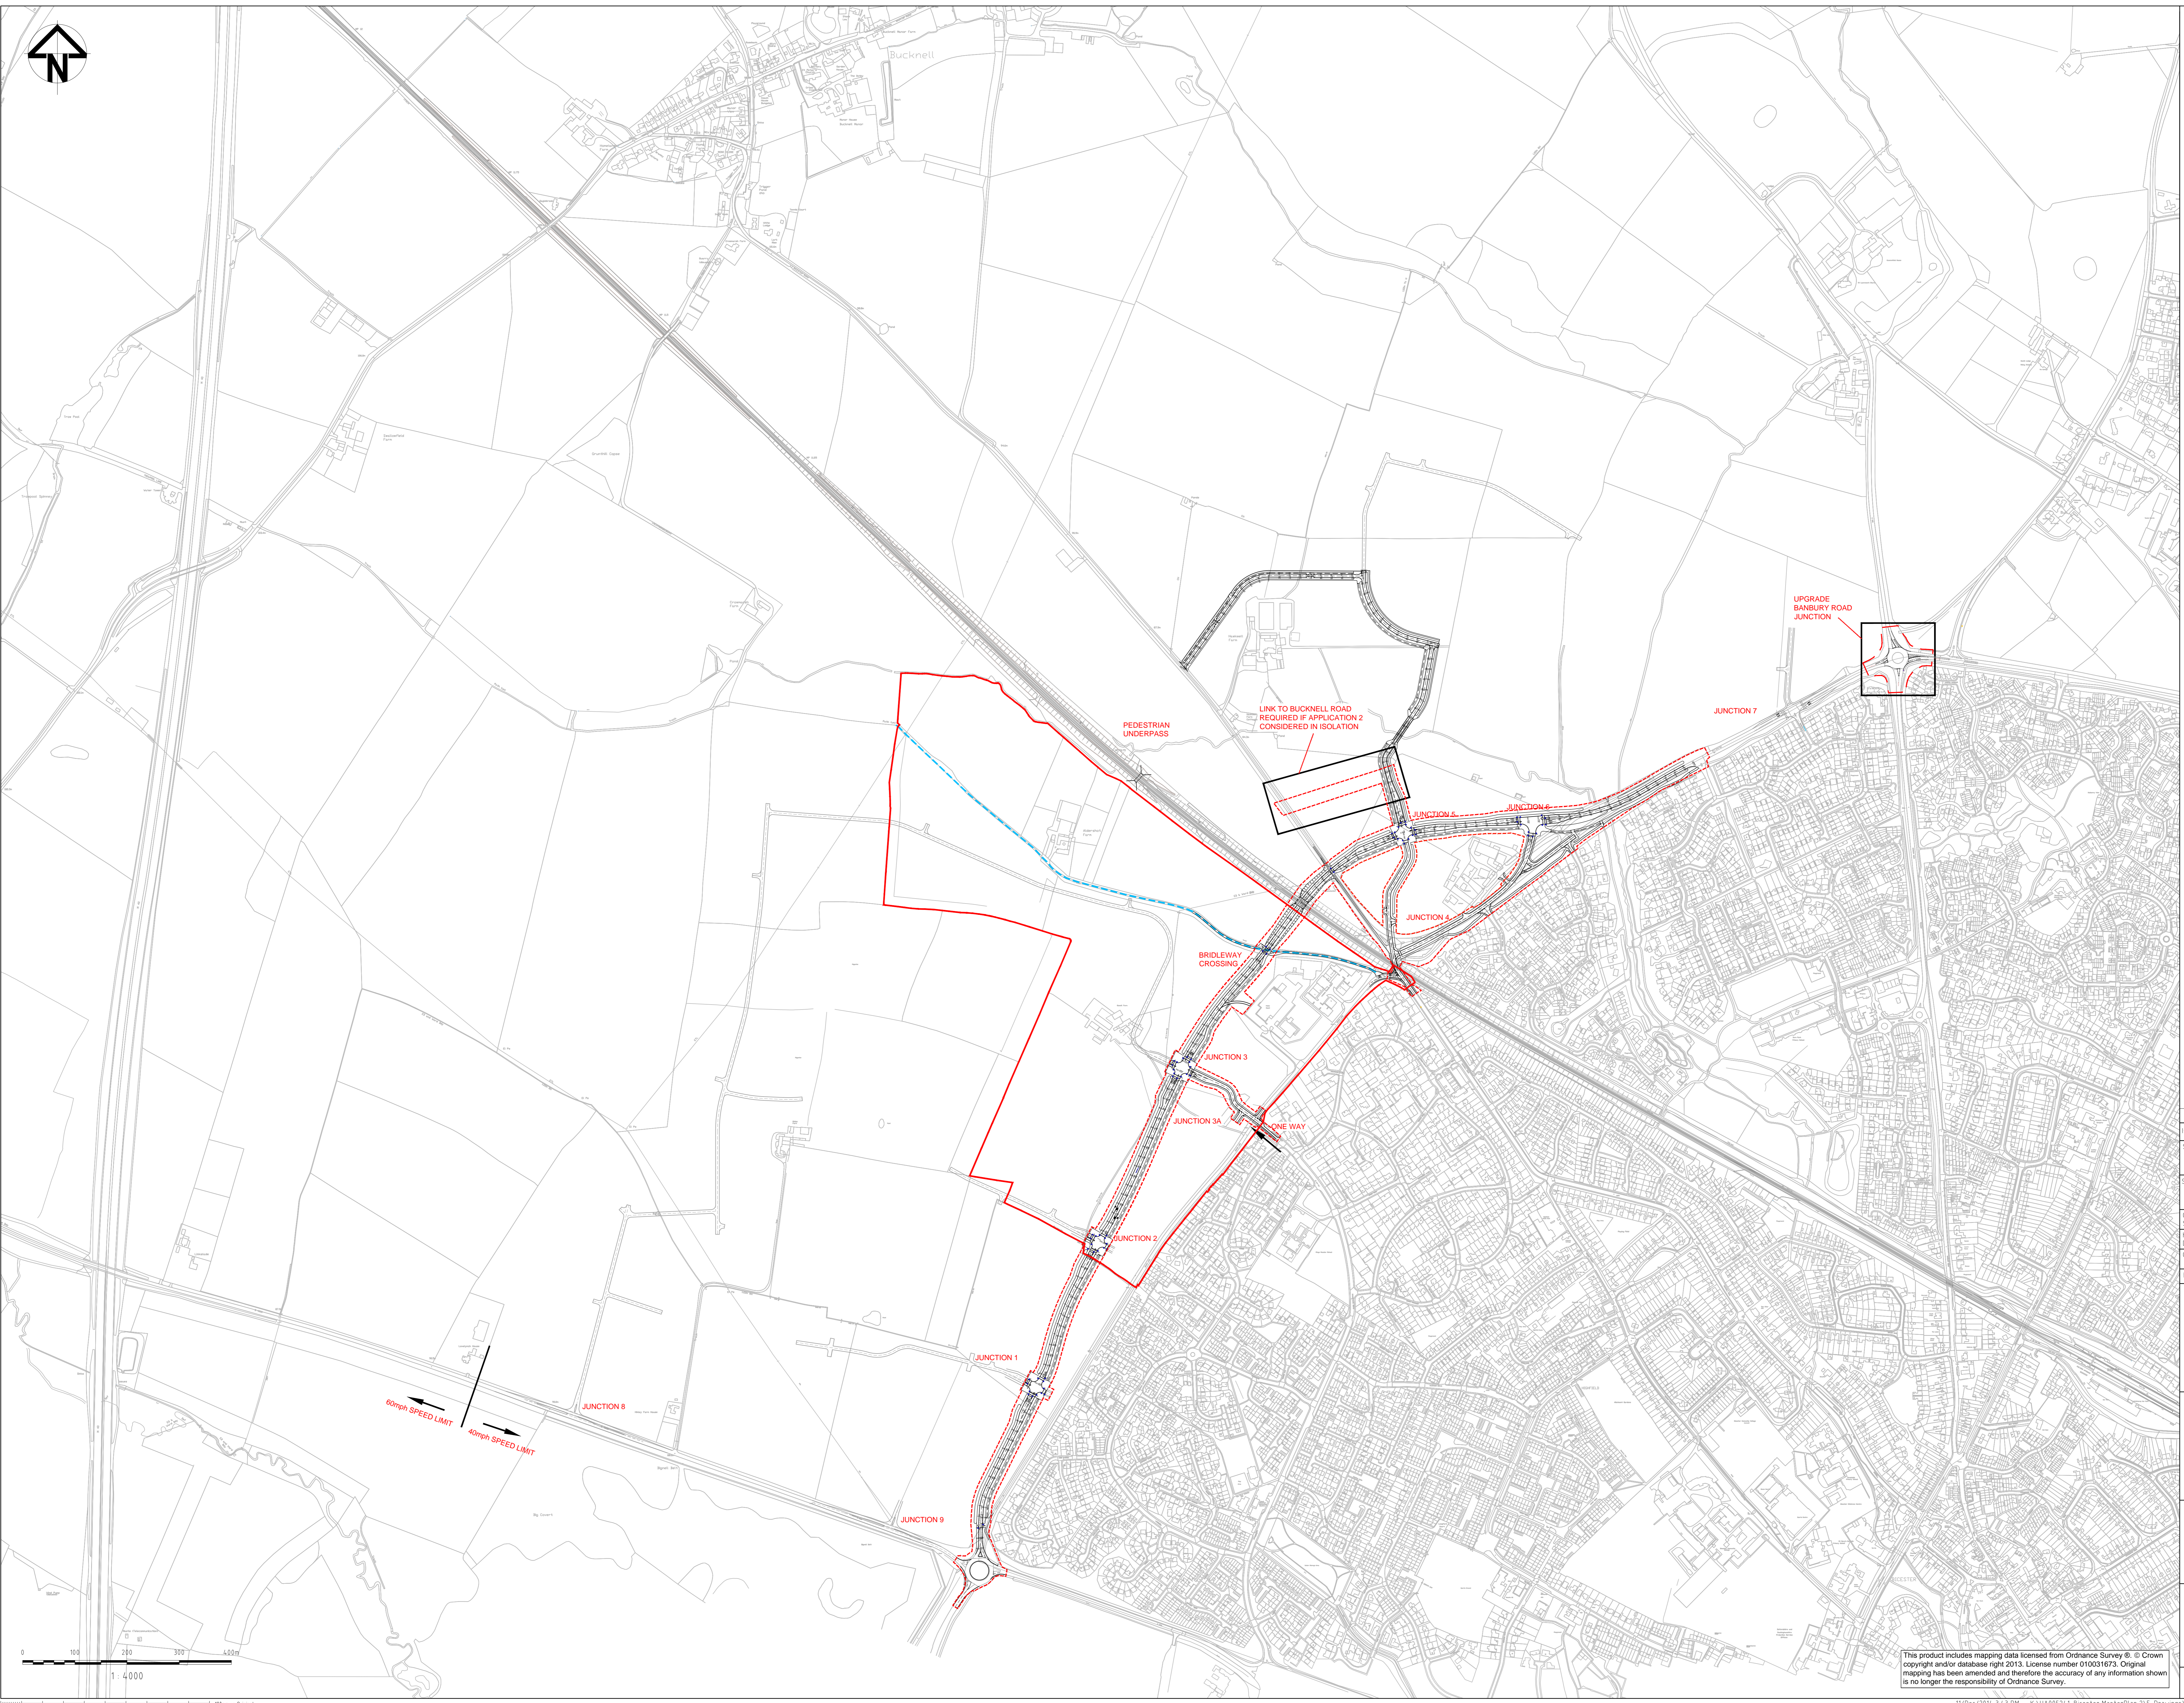

60mph SPEED LIMIT
 40mph SPEED LIMIT

1:4,000
 0 100 200 300 400m

This product includes mapping data licensed from Ordnance Survey ©. Crown copyright and/or database right 2013. License number 010021673. Original mapping has been amended and therefore the accuracy of any information shown is no longer the responsibility of Ordnance Survey.

01	FIRST ISSUE	DEC 14
Issue	Description	Date
Status		
DRAFT		
Scale	1:4,000	Current Issue Signatures
Original Size	A0	Author L REES
Height	NEWLYN	Checker S.A. DAVIES
Datum	O.S.	Approver S.A. DAVIES
Grid	O.S.	© Copyright reserved
File: \\PR-1\A005241-UP33-01- PLANNING APPLICATION 2 ACCESS.rvtg		
Client		



Hyder Consulting (UK) Limited
 HCL House
 St. Mellons Business Park
 St. Mellons, Cardiff
 CF3 9EY
 Tel: +44 (0)290 2092 6700
 Fax: +44 (0)290 2079 9275

Project
NW BICESTER

Title
APPLICATION 2 ACCESS

Drawing No: 217
 Project No: UA005241
 Issue: 01