


	ACCESS ARRANGEMENTS
	BRIDLE WAY

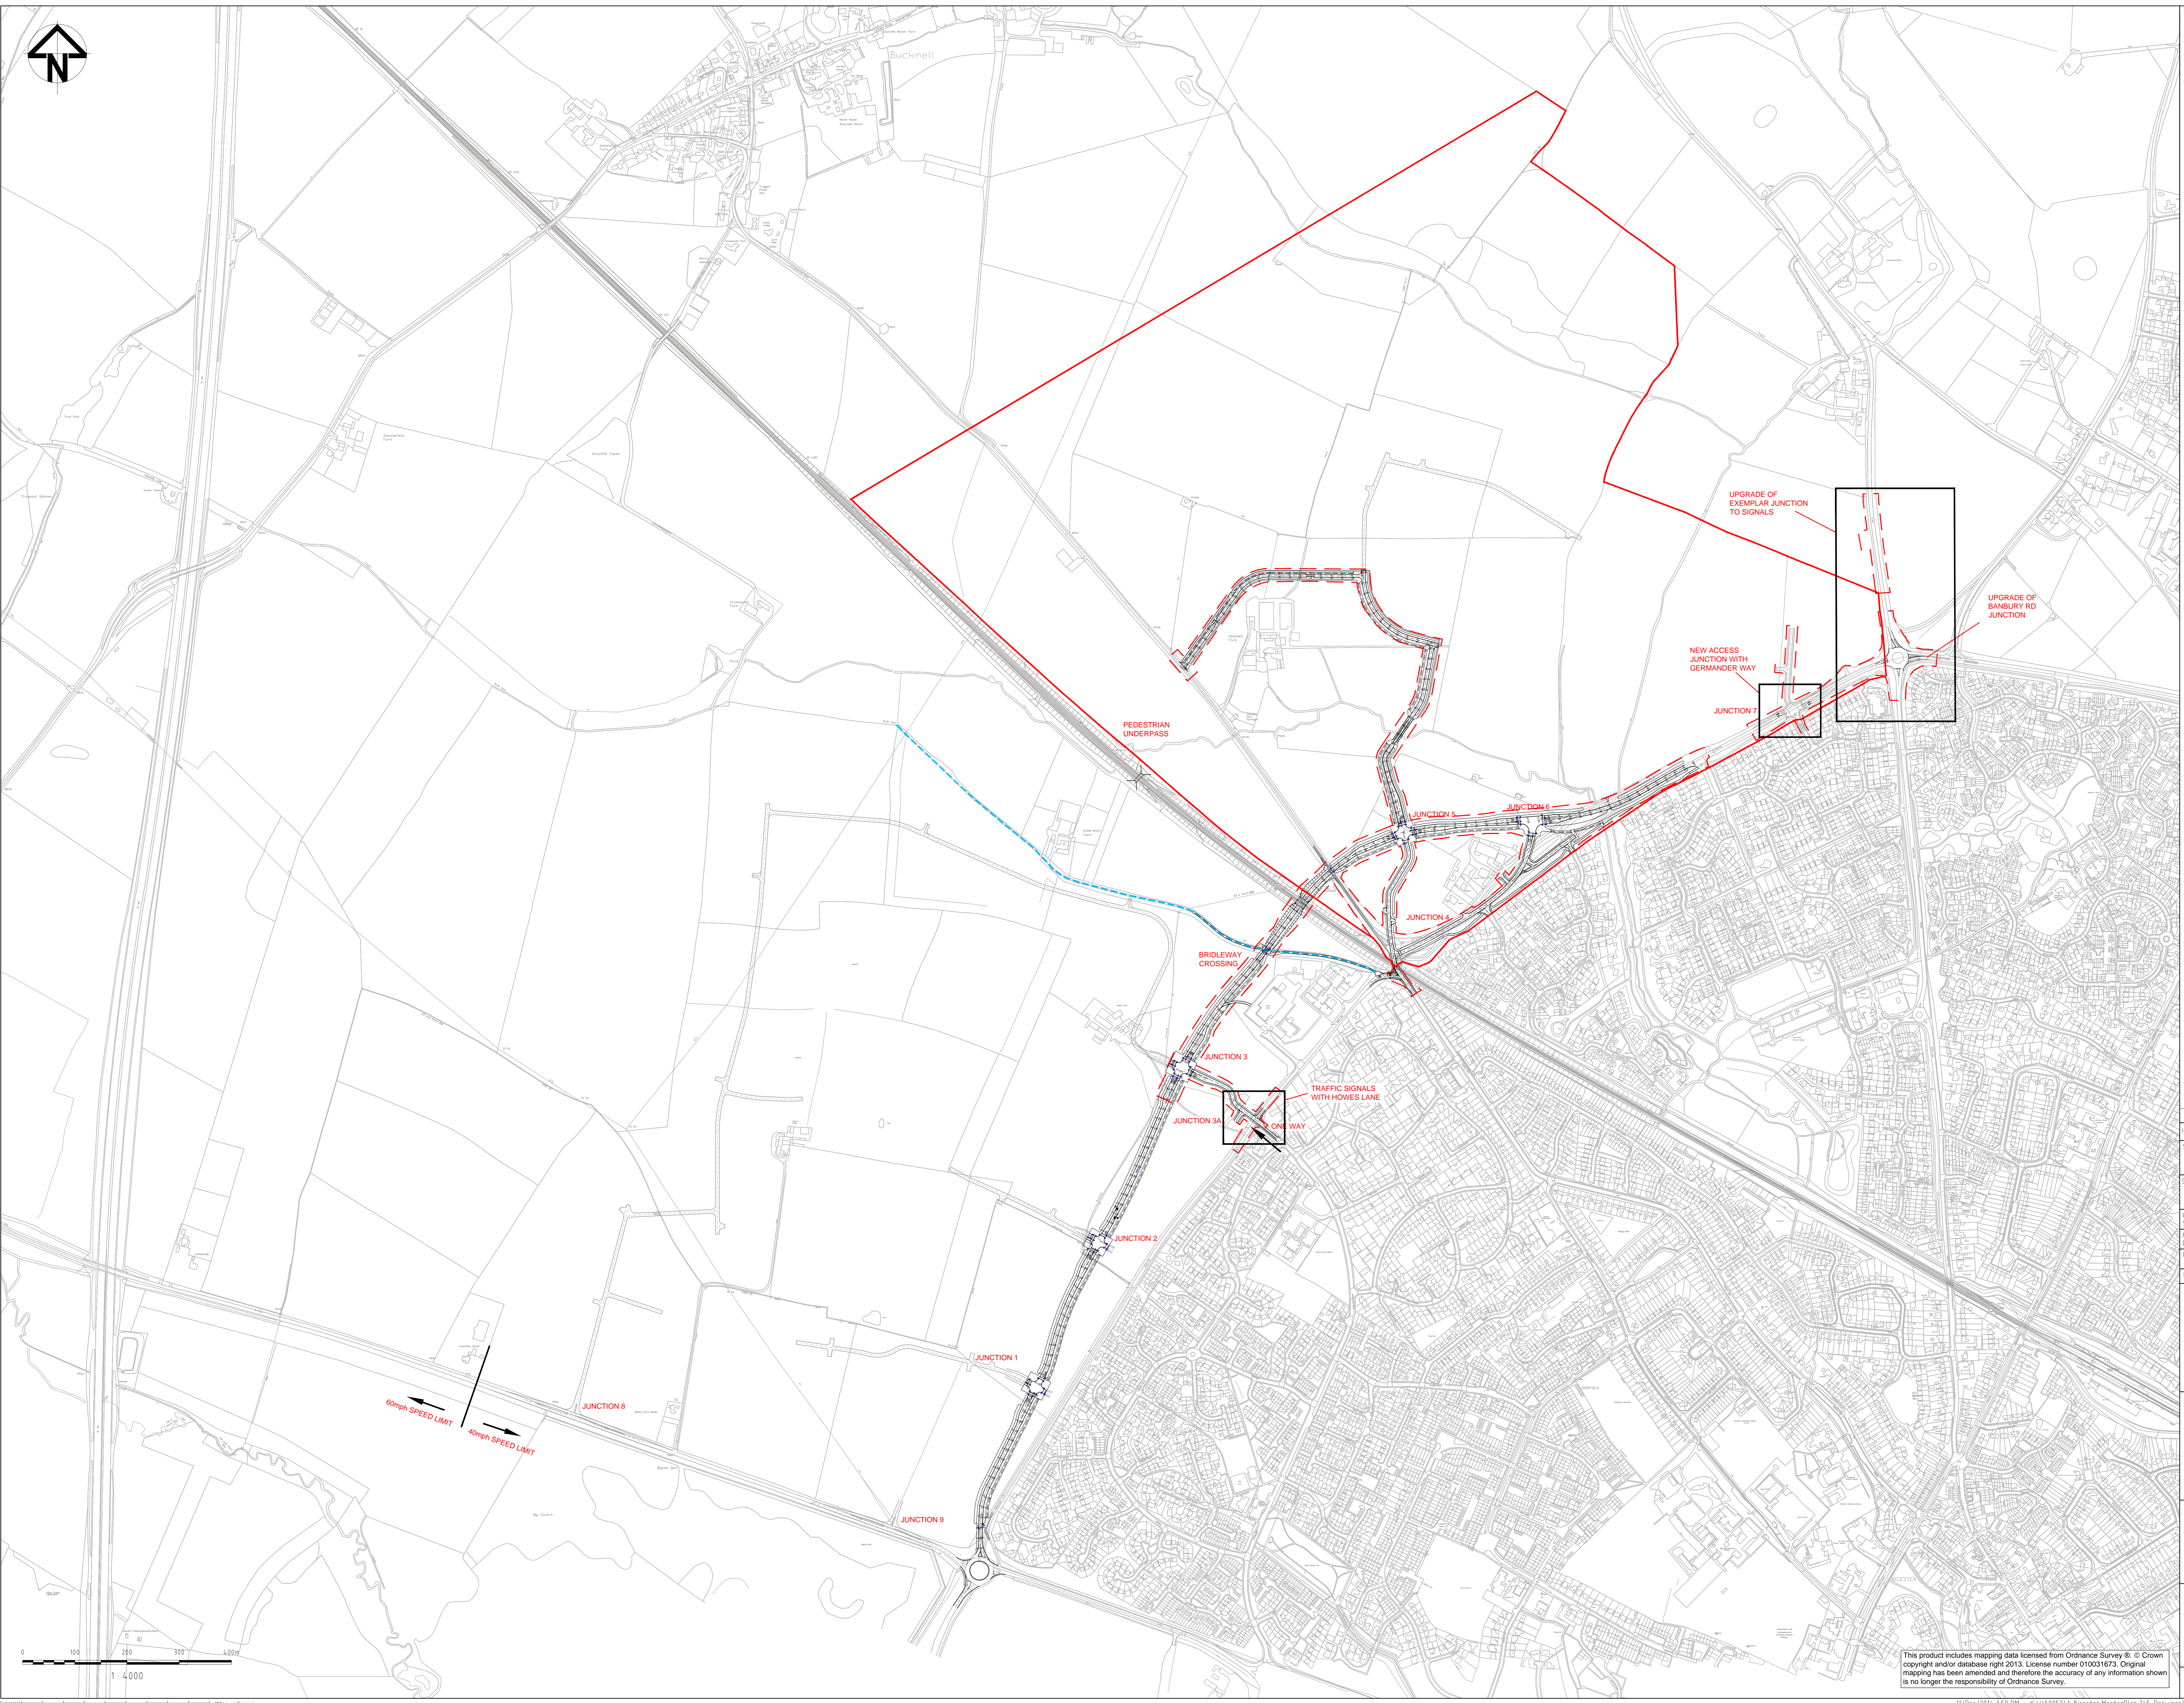

UPGRADE OF EXEMPLAR JUNCTION TO SIGNALS

NEW ACCESS JUNCTION WITH GERMANDER WAY

JUNCTION 7

UPGRADE OF BANBURY RD JUNCTION

PEDESTRIAN UNDERPASS

BRIDLEWAY CROSSING

JUNCTION 3

JUNCTION 3A

TRAFFIC SIGNALS WITH HOWES LANE

ONE WAY

JUNCTION 5

JUNCTION 6

JUNCTION 4


JUNCTION 1

JUNCTION 8

JUNCTION 9

60mph SPEED LIMIT

40mph SPEED LIMIT

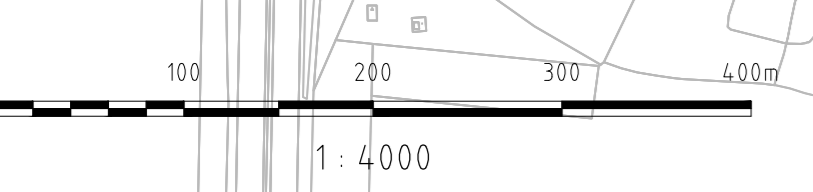

1:4,000

This product includes mapping data licensed from Ordnance Survey ©. Crown copyright and/or database right 2013. License number 010021673. Original mapping has been amended and therefore the accuracy of any information shown is no longer the responsibility of Ordnance Survey.

01	FIRST ISSUE	DEC 14
Issue	Description	Date

Status: **DRAFT**

Scale	1:4,000	Current Issue Signatures
Original Size	A0	Author: L REES
Height	NEWLYN	Checker: S.A. DAVIES
Grid	O.S.	Approver: S.A. DAVIES
© Copyright reserved		

File Path: \\JA005241-UP33-01-PLANNING APPLICATION 1 ACCESS.rvt

Client:



Project: **NW BICESTER**

Title: **APPLICATION 1 ACCESS**

Drawing No	Project No	Issue
216	UA005241	01