


Appendix D

Site Walkover Photographs

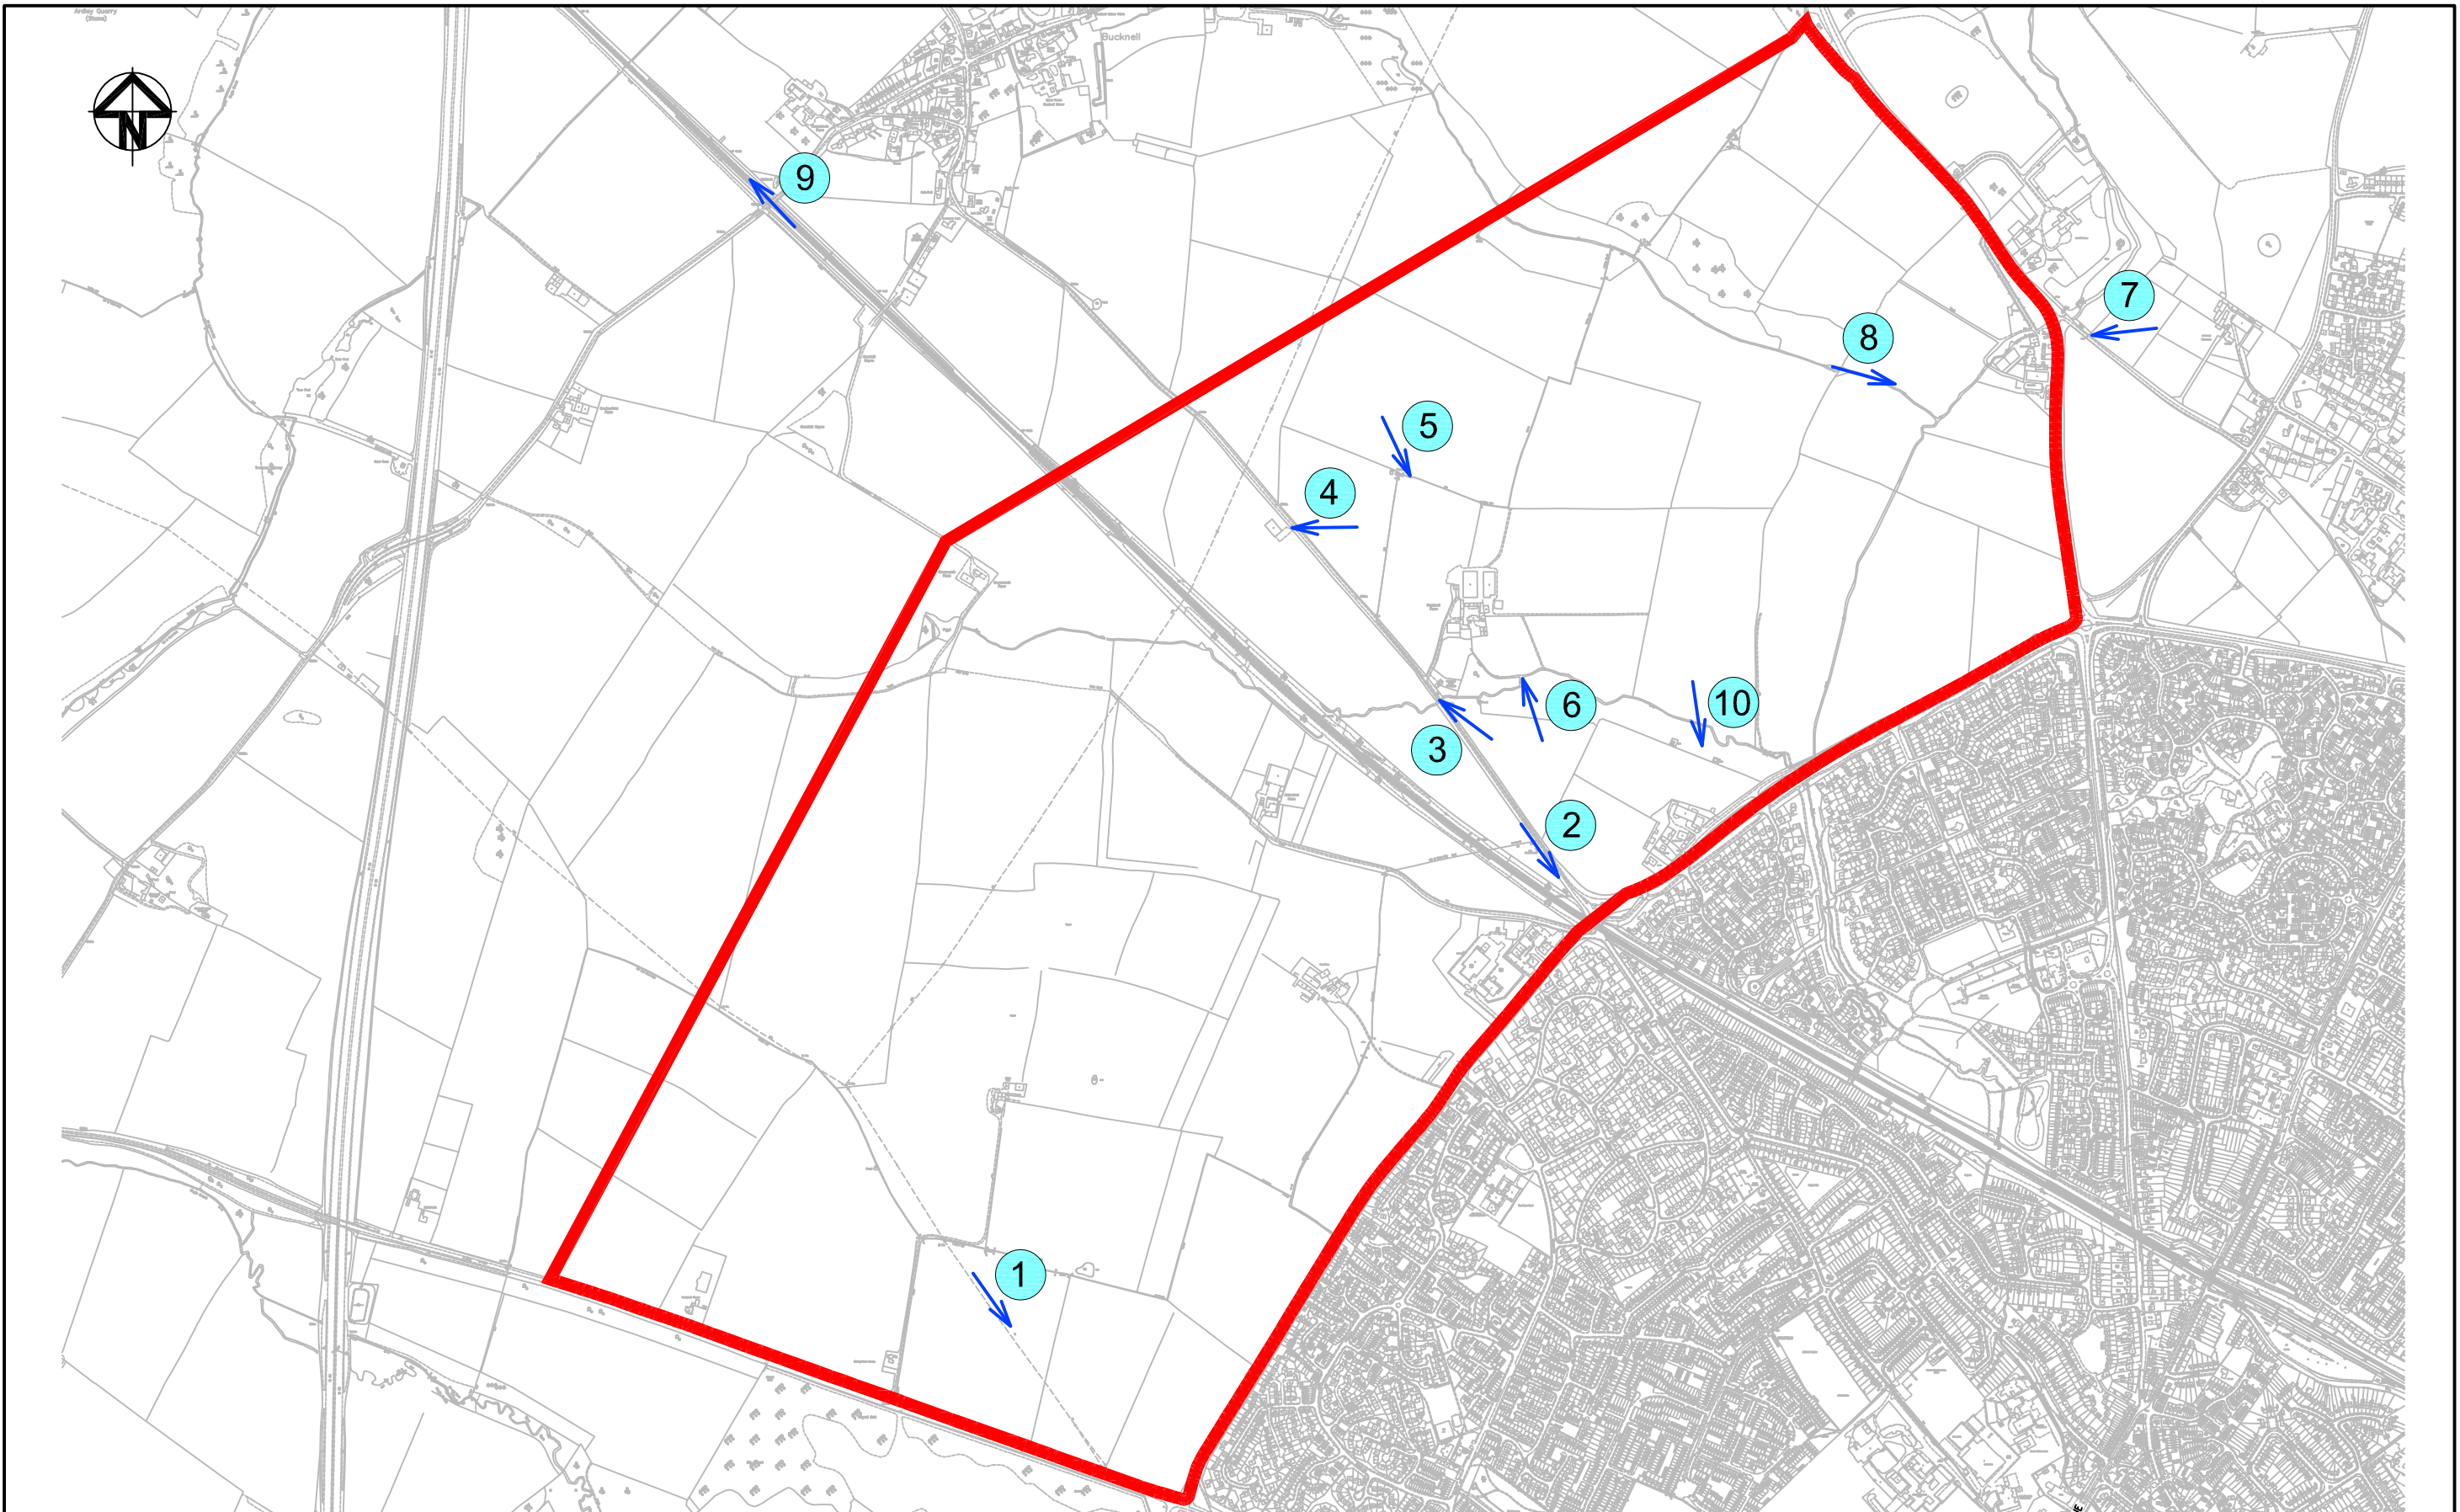

01	FIRST ISSUE	13/07/10
Issue	Description	Date

KEY

1 PLATE NUMBER

PHOTOGRAPH LOCATION AND DIRECTION

Client

azdominion

P3Eco Ltd

Status	PRELIMINARY NOT TO BE USED FOR CONSTRUCTION	
Scales	1:12,500	Current Issue Signatures
Original Size	A3	Author S.JONES
Height	-	Checker D.THOMAS
Datum	GRID	Approver C.PLUMB
Grid	© Copyright reserved	
Filename: 2000-UA001881-UP33D-01.DWG		

Project	BICESTER ECO TOWN
Title	SITE WALKOVER PHOTOGRAPH LOCATION PLAN

Hyder Consulting

Hyder Consulting (UK) Limited
29, Bressenden Place
London
SW15 5DZ

Tel: +44 (0)870 000 3006
Fax: +44 (0)870 000 3906

Drawing No.	Project No.	Issue
2000	UA001881	01

50mm on Original



Plate 1: View of typical farmers fields at Bicester, with 33kv overhead cable



Plate 2: One of four mobile telecommunications masts (all on Messrs. Malins' land). This one is located near the roundabout at Bicester Road and the A4095



Plate 3: Stone-faced drainage culvert crossing beneath Bucknell Road at a location some 500m NW of the junction (roundabout) with the A4095 (Lord's Lane)



Plate 4: Asbestos clad building along Bucknell Road, located some 950m NW of the junction (roundabout) with the A4095 (Lord's Lane)