

KEY		
Abbreviated Latin	Latin Name	Common Name
Ac ca	Field Maple	Acer campestre
Ac pl	Norway Maple	Acer platanoides
Ac ps	Sycamore	Acer pseudoplatanus
Ae ch	Common Horse Chestnut	Aesculus hippocastanum
Al gl	Common Alder	Alnus glutinosa
Be pe	Silver Birch	Betula pendula
Be vu	Barberry	Berberis vulgaris
Ca be	Common Hornbeam	Carpinus betulus
Ch la	Lawson Cypress	Chamaecyparis lawsoniana
Co av	Common Hazel	Corylus avellana
Co sa	Common Dogwood	Cornus sanguinea
Cr mo	Common Hawthorn	Crataegus monogyna
Cu le	Leyland Cypress	X Cupressocyparis leylandii
Fa sy	Common Beech	Fagus sylvatica
Fr ex	Common Ash	Fraxinus excelsior
Li vu	Common Privet	Ligustrum vulgare
Ma sy	Crab Apple	Malus sylvestris
Pl ab	Norway Spruce	Picea abies
Pop ni	Black Poplar	Populus nigra
Pop sp	Poplar species	Populus species
Pop tr	Aspen	Populus tremula
Pr ce	Myrdalium Plum	Prunus cerasifera
Pr do	Plum	Prunus domestica
Pr sp	Blackthorn	Prunus spinosa
Pr sp	Cherry	Prunus species
Pr co	Common Pear	Pyrus communis
Qu ce	Turkey Oak	Quercus cerris
Qu ro	Common Oak	Quercus robur
Sal ca	Goat Willow	Salix caprea
Sal fr	Crack Willow	Salix fragilis
Sal ni	Common or Black Elder	Sambucus nigra
So ar	Whitebeam	Sorbus aria
Ti sp	Tree species	Tilia species
Ul pr	English Elm	Ulmus procera
Vi la	Wayfaring Tree	Viburnum lantana

- A Category tree/group
- B Category tree/group
- C Category tree/group
- U Category tree/group
- Tree ID number
- Abbreviated Latin name
- Group ID number
- Road Protection Area (RPA) Hedge Buffer Zones

The original of this drawing was produced in colour – a monochrome copy should not be relied upon.

This product includes mapping data licensed from Ordnance Survey ©. It Crown copyright and/or database right 2013. License number 010031073. Original mapping has been amended and therefore the accuracy of any information shown is no longer the responsibility of Ordnance Survey.

01	TREE PROTECTION PLAN	28/07/14
Issue	Description	Date
Status: PRELIMINARY NOT TO BE USED FOR CONSTRUCTION		
Scale	1:1000	Current Issue Signatures
Original Size	A0	Author: S HARRIS
Height Datum		Checker: P REASON
Grid		Approver: P HARKER
Filename	TTP01-UA005241-UE21D-01.DWG	
Client		

a2dominion

Hyder Consulting (UK) Limited
 29, Bressenden Place
 London SW1E 5DZ
 Tel: +44 (0)870 000 3006
 Fax: +44 (0)870 000 3006


Project: BICESTER ECO DEVELOPMENT

Title: TREE CONSTRAINTS PLAN SHEET 1 OF 4

Drawing No: TTP01 - UA005241-UE21D - 01

Project No:

Issue:

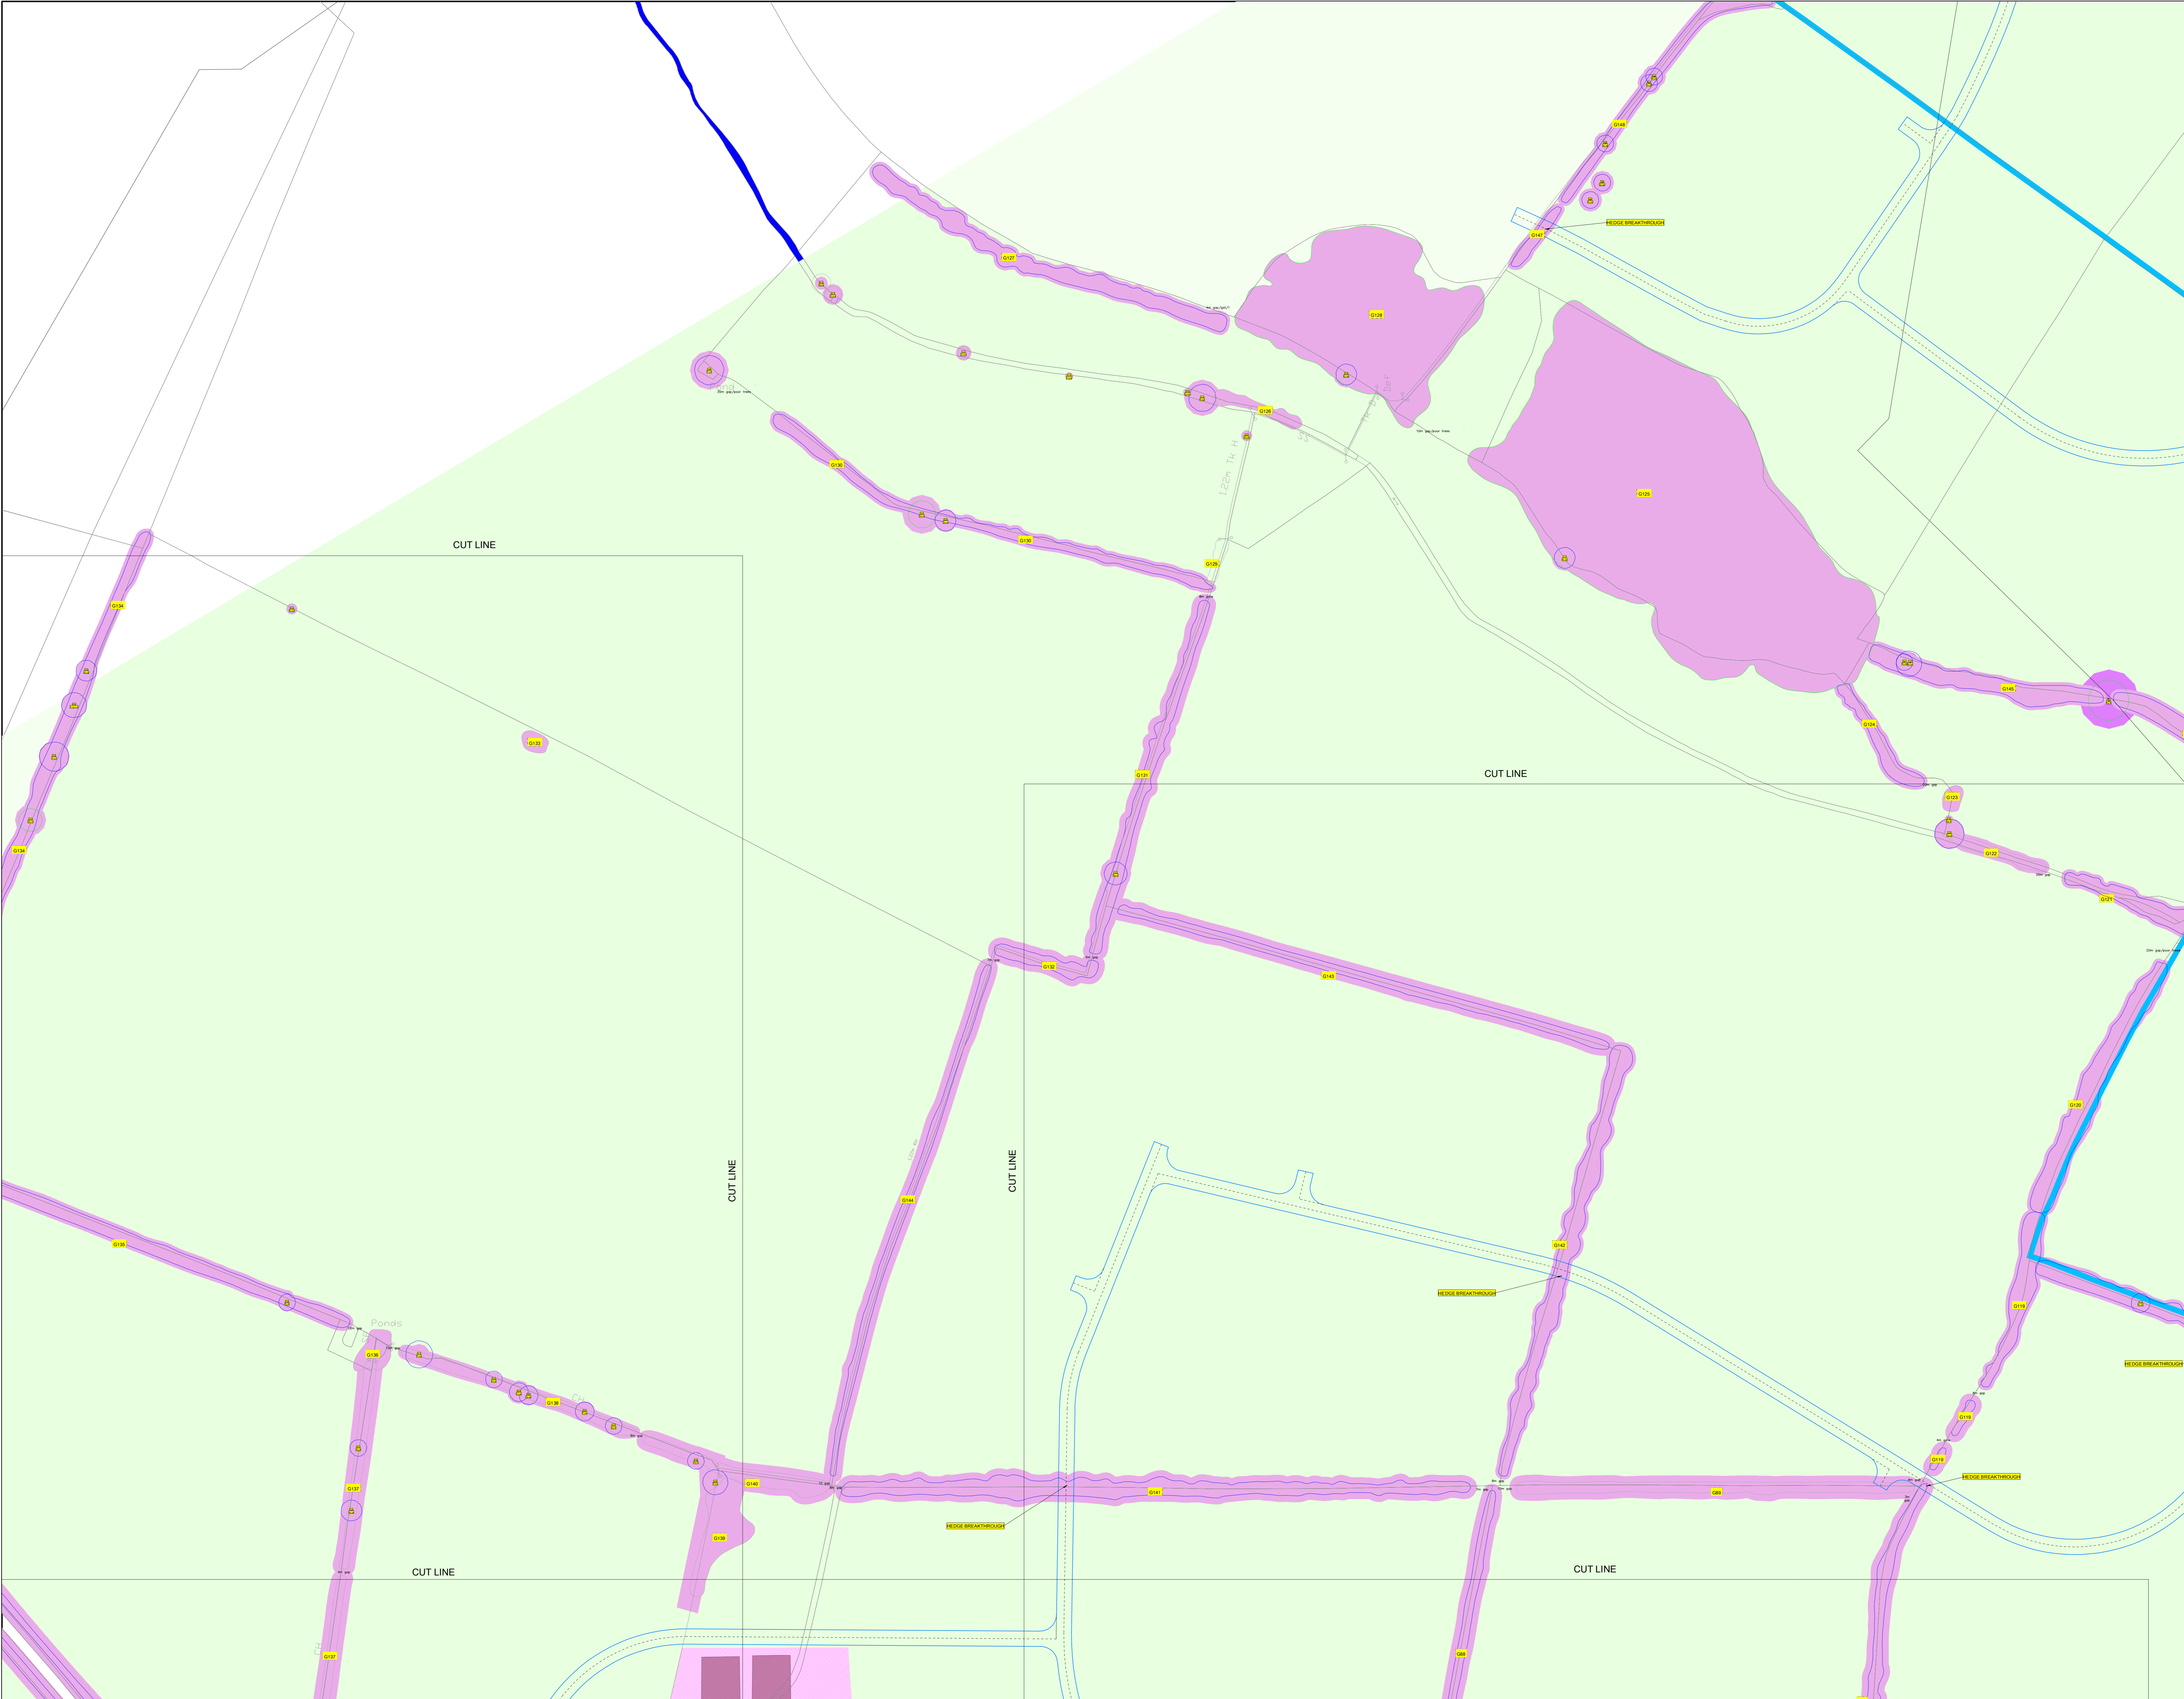

KEY		
Abbreviated Latin	Latin Name	Common Name
Ac ca	Field Maple	Acer campestre
Ac pl	Norway Maple	Acer glutinosus
Ac ps	Sycamore	Acer pseudoplatanus
Ae H	Common Horns Chestnut	Aesculus hippocastanum
Al gl	Common Alder	Alnus glutinosa
Be pe	Silver Birch	Betula pendula
Be vu	Barberry	Berberis vulgaris
Ca be	Common Hornbeam	Carpinus betulus
Ch la	Lawson Cypress	Chamaecyparis lawsoniana
Co av	Common Hazel	Corylus avellana
Co sa	Common Dogwood	Cornus sanguinea
Cr mo	Common Hawthorn	Crataegus monogyna
Cu le	Leyland Cypress	X Cupressocyparis leylandii
Fa sy	Common Beech	Fagus sylvatica
Fr ex	Common Ash	Fraxinus excelsior
Li vu	Common Privet	Ligustrum vulgare
Ma sy	Crab Apple	Malus sylvestris
Pl ab	Norway Spruce	Picea abies
Pop ni	Black Poplar	Populus nigra
Pop sp	Poplar species	Populus species
Pop tr	Aspen	Populus tremula
Pr ce	Myrdalan Plum	Prunus cerasifera
Pr do	Plum	Prunus domestica
Pr sp	Blackthorn	Prunus spinosa
Pr sp	Cherry	Prunus species
Pr co	Common Pear	Pyrus communis
Qu ce	Turkey Oak	Quercus cerris
Qu ro	Common Oak	Quercus robur
Sal ca	Goat Willow	Salix caprea
Sal fr	Crack Willow	Salix fragilis
Sal ni	Common or Black Elder	Sambucus nigra
So ar	Whitebeam	Sorbus aria
Ti sp	Tree species	Tilia species
Uf pr	English Elm	Ulmus procera
Vi la	Wayfaring Tree	Viburnum lantana

- A Category treegroup
- B Category treegroup
- C Category treegroup
- U Category treegroup
- Tree ID number
- Abbreviated Latin name
- Group ID number
- Road Protection Area (RPA) Hedge Buffer Zones

The original of this drawing was produced in colour – a monochrome copy should not be relied upon.

This product includes mapping data licensed from Ordnance Survey ©. It Crown copyright and/or database right 2013. License number 010031073. Original mapping has been amended and therefore the accuracy of any information shown is no longer the responsibility of Ordnance Survey.

01	TREE PROTECTION PLAN	28/07/14
Issue	Description	Date

Status: **PRELIMINARY**
NOT TO BE USED FOR CONSTRUCTION

Scales	1:1000	Current Issue Signatures
Original Size	A0	Author: S HARRIS
Height Datum		Checker: P REASON
Grid		Approver: P HARKER
Filename	TPP01-UA005241-UE21D-01.DWG	
Client		




Hyder Consulting (UK) Limited
29, Bressenden Place
London SW1E 5DZ
Tel: +44 (0)870 000 3906
Fax: +44 (0)870 000 3906

Project: **BICESTER ECO DEVELOPMENT**

Title: **TREE CONSTRAINTS PLAN SHEET 2 OF 4**

Drawing No	Project No	Issue
TPP01 - UA005241-UE21D - 01		

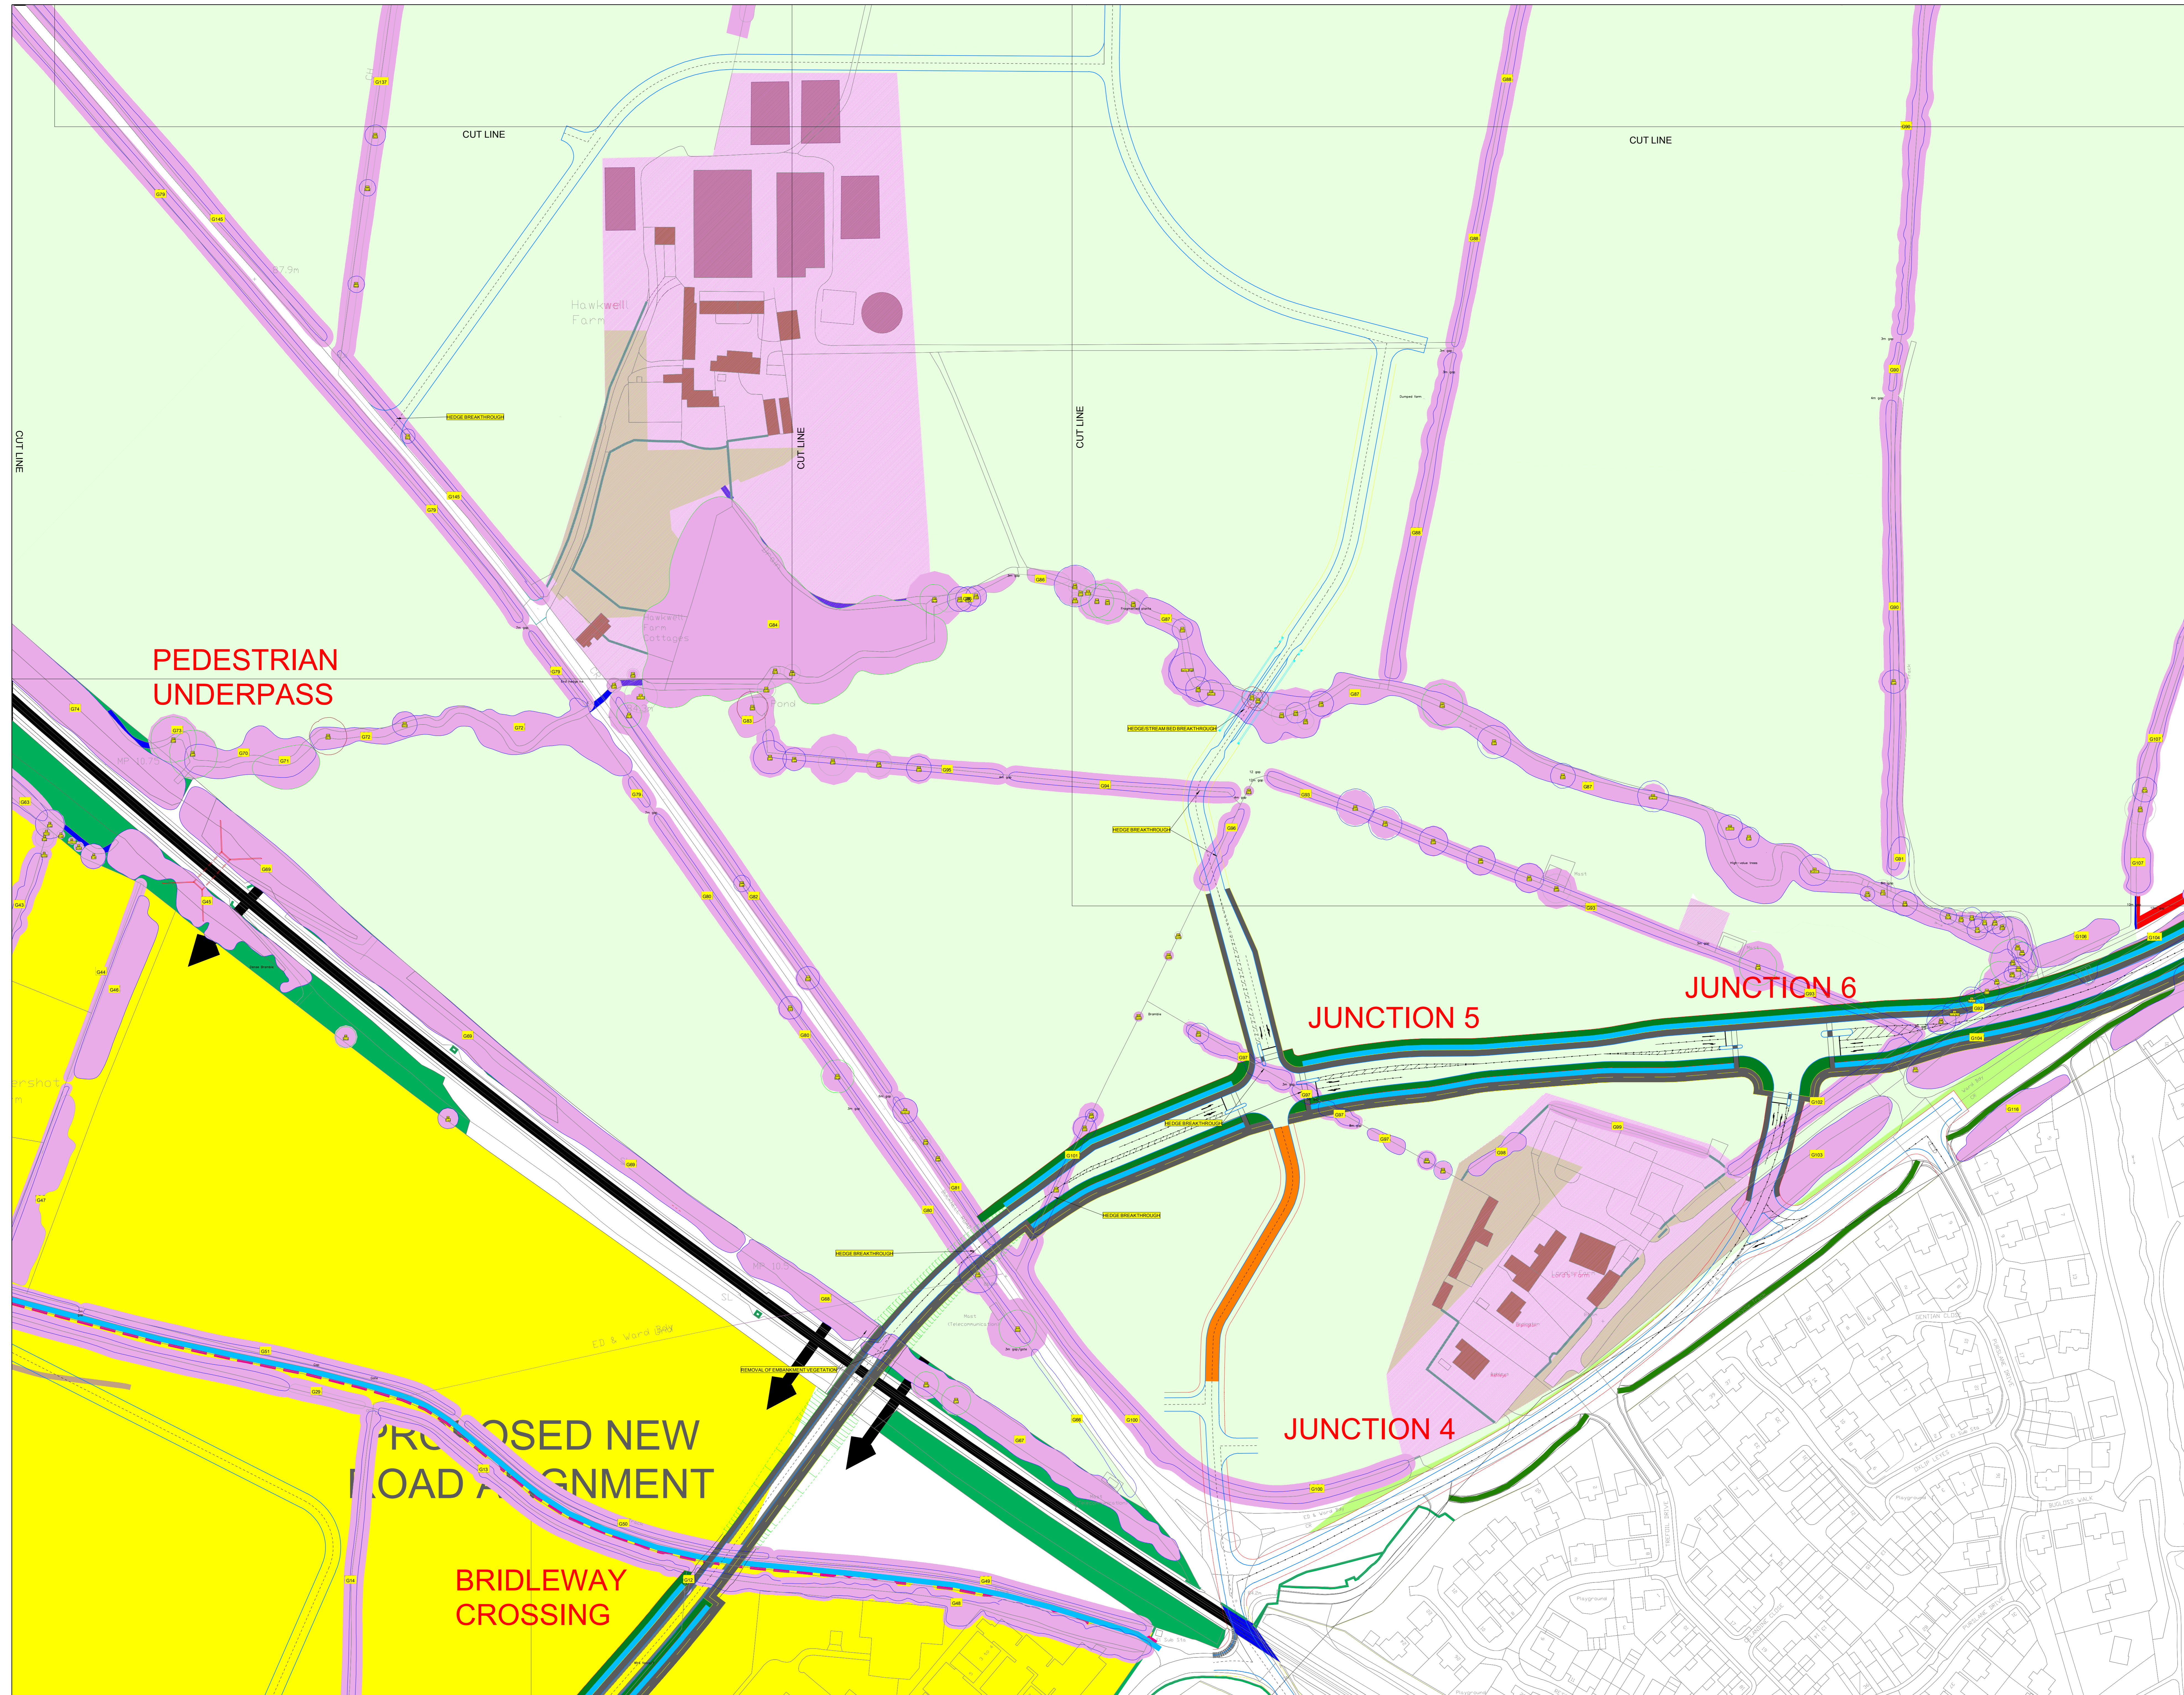

KEY		
Abbreviated Latin	Latin Name	Common Name
Ac ca	Field Maple	Acer campestre
Ac pl	Norway Maple	Acer platanoides
Ac ps	Sycamore	Acer pseudoplatanus
Ac hi	Common Horse Chestnut	Aesculus hippocastanum
Al gl	Common Alder	Alnus glutinosa
Be pe	Silver Birch	Betula pendula
Be vu	Barberry	Berberis vulgaris
Ca be	Common Hawthorn	Crataegus baltica
Ch la	Lawson Cypress	Chamaecyparis lawsoniana
Co av	Common Hazel	Corylus avellana
Co sa	Common Dogwood	Cornus sanguinea
Cr mo	Common Hawthorn	Crataegus monogyna
Cu le	Leyland Cypress	X Cupressocyparis leylandii
Fa sy	Common Beech	Fagus sylvatica
Fr ex	Common Ash	Fraxinus excelsior
Li vu	Common Privet	Ligustrum vulgare
Ma sy	Crab Apple	Malus sylvestris
Pl ab	Norway Spruce	Picea abies
Pop ni	Black Poplar	Populus nigra
Pop sp	Poplar species	Populus species
Pop tr	Aspen	Populus tremula
Pr ce	Myrdalium Plum	Prunus cerasifera
Pr do	Plum	Prunus domestica
Pr sp	Blackthorn	Prunus spinosa
Pr sp	Cherry	Prunus species
Pr co	Common Pear	Pyrus communis
Qu ce	Turkey Oak	Quercus cerris
Qu ro	Common Oak	Quercus robur
Sal ca	Goat Willow	Salix caprea
Sal fr	Crack Willow	Salix fragilis
Sal ni	Common or Black Elder	Sambucus nigra
So ar	Whitebeam	Sorbus aria
Ti sp	Tree species	Tree species
Uf pr	English Elm	Ulmus procera
Vi la	Wayfaring Tree	Viburnum lantana

- A Category tree/group
- B Category tree/group
- C Category tree/group
- U Category tree/group
- Tree ID number
- Abbreviated Latin name
- Group ID number
- Road Protection Area (RPA) Hedge Buffer Zones

The original of this drawing was produced in colour – a monochrome copy should not be relied upon.


This product includes mapping data licensed from Ordnance Survey ©. A Crown copyright and/or database right 2013. License number 010031073. Original mapping has been amended and therefore the accuracy of any information shown is no longer the responsibility of Ordnance Survey.

01	TREE PROTECTION PLAN	28/07/14
Issue	Description	Date
Status: PRELIMINARY NOT TO BE USED FOR CONSTRUCTION		
Scale	1:1000	Current Issue Signatures
Original Size	A0	Author: S HARRIS
Height Datum		Checker: P REASON
		Approver: P HARKER
Grid	© Copyright reserved	
Filename	TPP01-UA005241-UE21D-01.DWG	
Client	a2dominion	

a2dominion

Hyder Consulting (UK) Limited
 29, Bressenden Place
 London SW1E 5DZ
 Tel: +44 (0)870 000 3006
 Fax: +44 (0)870 000 3006

Project: BICESTER ECO DEVELOPMENT		
Title: TREE CONSTRAINTS PLAN SHEET 3 OF 4		
Drawing No.	Project No.	Issue
TPP01 - UA005241-UE21D - 01		

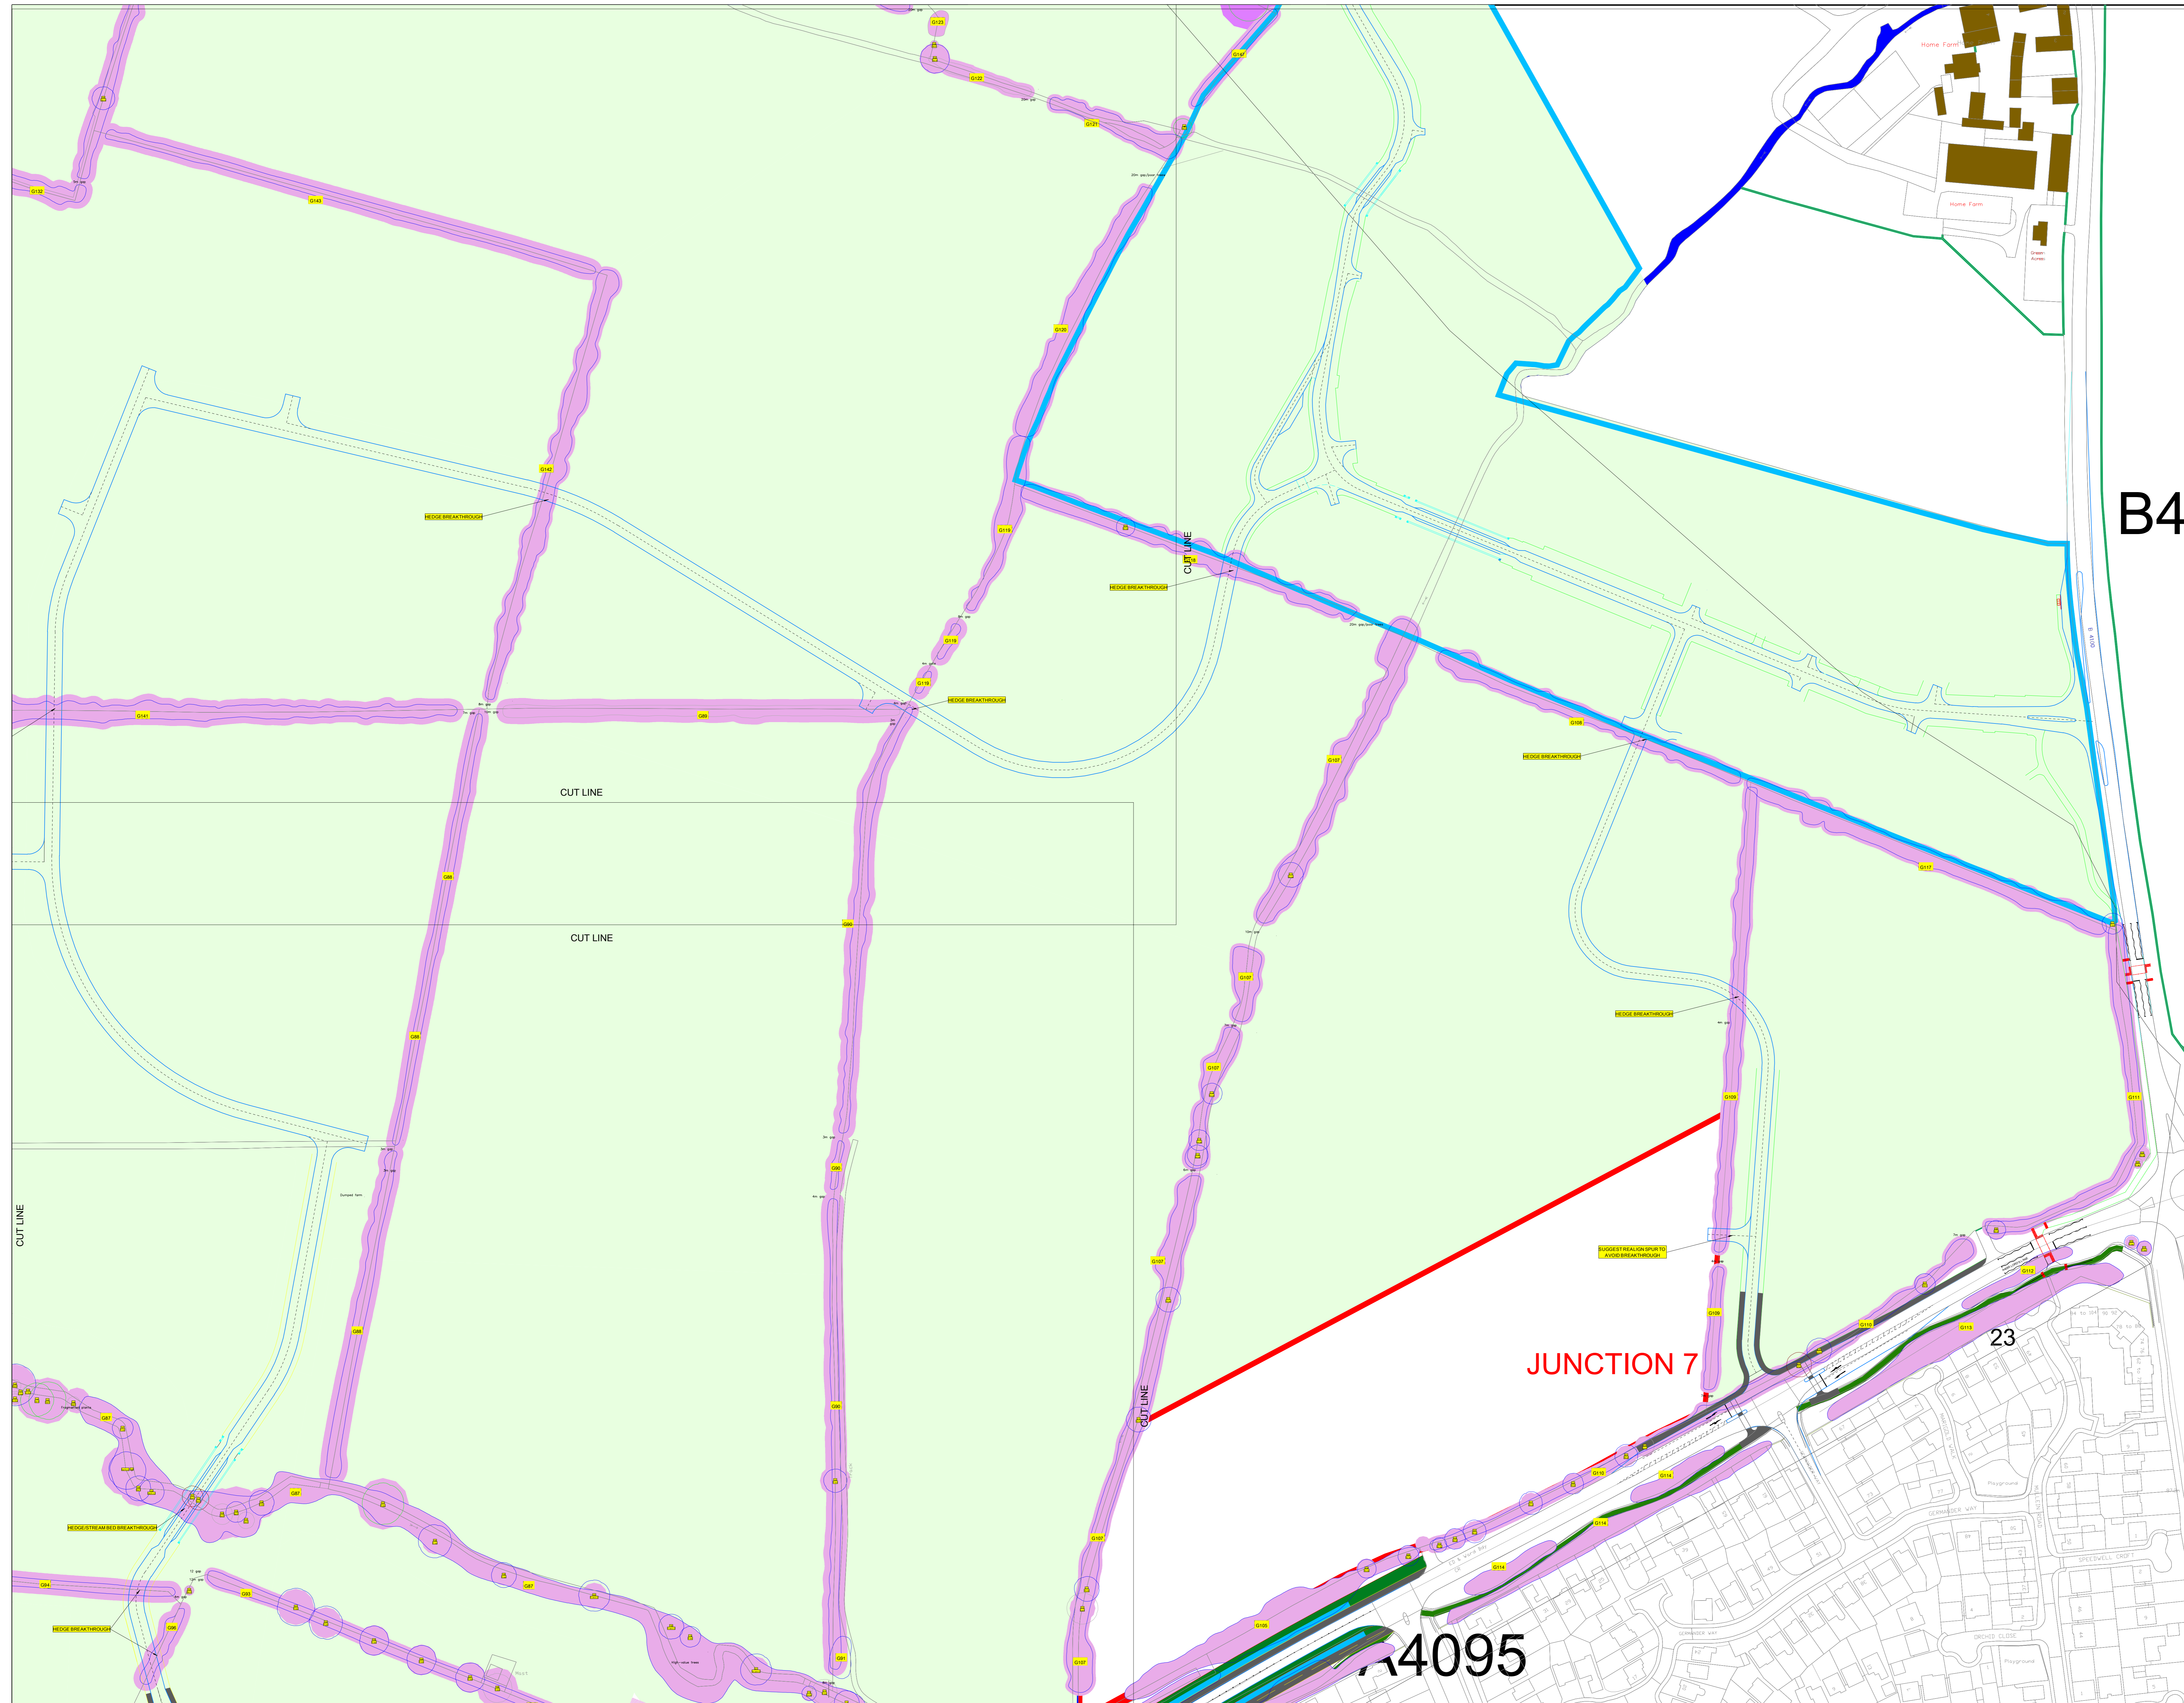

Abbreviated Latin	Latin Name	Common Name
Ac ca	Field Maple	Acer campestre
Ac pl	Norway Maple	Acer glabrum
Ac ps	Sycamore	Acer pseudoplatanus
Ac th	Common Horns Chestnut	Aesculus hippocastanum
Al gl	Common Alder	Alnus glutinosa
Be pe	Silver Birch	Betula pendula
Be vu	Barberry	Berberis vulgaris
Ca be	Common Hawthorn	Cornus betulosa
Ch la	Lawson Cypress	Chamaecyparis lawsoniana
Co av	Common Hazel	Corylus avellana
Co sa	Common Dogwood	Cornus sanguinea
Cr mo	Common Hawthorn	Crataegus monogyna
Cu le	Leyland Cypress	X Cupressocyparis leylandii
Fa sy	Common Beech	Fagus sylvatica
Fr ex	Common Ash	Fraxinus excelsior
Li vu	Common Privet	Ligustrum vulgare
Ma sy	Crab Apple	Malus sylvestris
Pl ab	Norway Spruce	Picea abies
Pop ni	Black Poplar	Populus nigra
Pop sp	Poplar species	Populus species
Pop tr	Aspen	Populus tremula
Pr ce	Myrdalium Plum	Prunus cerasifera
Pr do	Plum	Prunus domestica
Pr sp	Blackthorn	Prunus spinosa
Pr sp	Cherry	Prunus species
Pr co	Common Pear	Pyrus communis
Qu ce	Turkey Oak	Quercus cerris
Qu ro	Common Oak	Quercus robur
Sal ca	Goat Willow	Salix caprea
Sal fr	Crack Willow	Salix fragilis
Sal ni	Common or Black Elder	Sambucus nigra
So ar	Whitebeam	Sorbus aria
Ti sp	Tree species	Tilia species
Uf pr	English Elm	Ulmus procera
Vi la	Wayfaring Tree	Viburnum lantana

- A Category treegroup
- B Category treegroup
- C Category treegroup
- U Category treegroup
- Tree ID number
- Abbreviated Latin name
- Group ID number
- Road Protection Area (RPA) / Hedge Buffer Zones

B4

The original of this drawing was produced in colour – a monochrome copy should not be relied upon.

This product includes mapping data licensed from Ordnance Survey ©. It Crown copyright and/or database right 2013. License number 010031073. Original mapping has been amended and therefore the accuracy of any information shown is no longer the responsibility of Ordnance Survey.

01	TREE PROTECTION PLAN	28/07/14
Issue	Description	Date
Status		
PRELIMINARY		
NOT TO BE USED FOR CONSTRUCTION		
Scale	1:1000	Current Issue Signatures
Original Size	A0	Author S HARRIS
Height		Checker P REASON
Datum		Approver P HARKER
Grid		Copyright reserved
Filename	TPP01-UA005241-UE21D-01.DWG	
Client		

a2dominion

Hyder Consulting (UK) Limited
 29, Bressenden Place
 London SW1E 5DZ
 Tel: +44 (0)870 000 3006
 Fax: +44 (0)870 000 3906

Project	BICESTER ECO DEVELOPMENT	
Title	TREE CONSTRAINTS PLAN SHEET 4 OF 4	
Drawing No.	Project No.	Issue
TPP01 - UA005241-UE21D - 01		