

NOTE:
PARKING PROVISION.


PARK AND RIDE TO ACCOMMODATE THE SAME NUMBER OF SPACES AS EXISTING.

CAR SPACES	744
DDA SPACES	29
MOTHER CHILD SPACES	11
HSV	6
DROP OFF	10

PARKING SPACE ALLOCATION FOR THE TRAIN STATION.

CYCLE LOCKERS	30
CYCLES	168
MOTOR CYCLES	75
CAR SPACES	774
DDA SPACES	41

NOTE: FOR FINAL SETTING OUT OF STATION BUILDING & FOOTBRIDGE SUBJECT TO ATKINS FORM 1 PLATFORM DESIGN
 PLATFORM DETAILS REFER TO FORM 1 ATKINS DRAWINGS

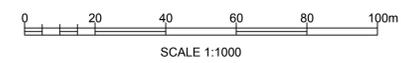

BDG
 Infrastructure Projects
 Building Design Group
 East Anglia House
 12-34 Great Eastern Street
 EC2A 3EH London

Project
**NEW PARKWAY STATION
 AT WATER EATON**

Drawing Title
**PROPOSED SITE LAYOUT
 PLAN**

Drawing number
129649-BDG-DRG-AR-000160

Drawn MS	Checked JB
-------------	---------------

Date Sept 2013	Scale 1:1000 @ A1	Revision
-------------------	----------------------	----------

PLANNING

This drawing is the copyright of BDG/Network Rail. Do not scale